


# Railroad Tracks

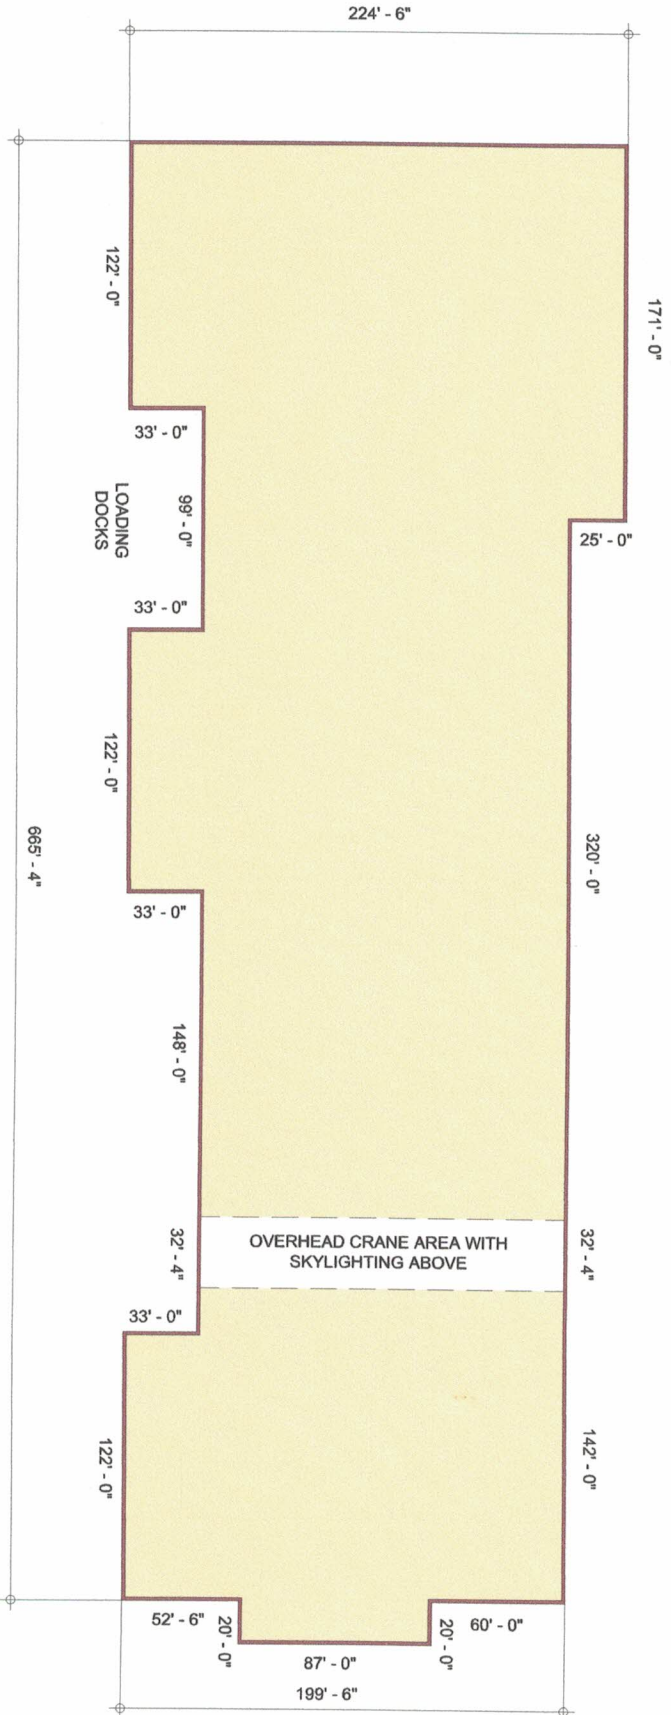

# Burlington Avenue

Schematic Ground Floor Plan - Former Kewanee Corporation Facility  
SCALE : 1" = 30'-0"



NOTICE: THIS DRAWING IS THE EXCLUSIVE PROPERTY OF GOOD'S FURNITURE HOUSE, AND CAN ONLY BE REPRODUCED OR TRANSMITTED IN ANY FORM OR BY ANY MEANS, ELECTRONIC OR MECHANICAL, INCLUDING PHOTOCOPYING, RECORDING, OR BY ANY INFORMATION STORAGE AND RETRIEVAL SYSTEM, WITHOUT THE WRITTEN PERMISSION OF GOOD'S FURNITURE HOUSE. ALL CONDITIONS ILLUSTRATED SHOULD BE FIELD VERIFIED PRIOR TO CONSTRUCTION.