



John Conrad Schiess
Architect

905 S. Home Avenue Oak Park, Illinois 60304
708-383-5822 office 708-383-5884 fax

COPYRIGHT: John Schiess, Architect and Studio
Metropolis expressly reserves their common law copyright and other copyrights in these plans. These plans contain original material and ideas. These plans are not to be reproduced, stored in a retrieval system, or transmitted in any form or by any means, electronic, mechanical, photocopying, recording, or otherwise, without the express written permission and consent of John Conrad Schiess.

I hereby certify that these plans were prepared under my direction and, to the best of my knowledge and belief, conform to the Codes and Ordinances of the City of Chicago, Illinois.

John Conrad Schiess, Architect
Illinois License No. 001-014717

19 Nov. 2010 Issue for Zoning


Drawn by: **MG**
Date: _____
Professional Design Firm:
The Office of John Conrad Schiess, Architect LTD
License No. 184-005272

MINERVA RESIDENCE
6418 S. MINERVA AVE.
CHICAGO, ILLINOIS

Sheet Title
ELEVATION

A3.2

Sheet No.

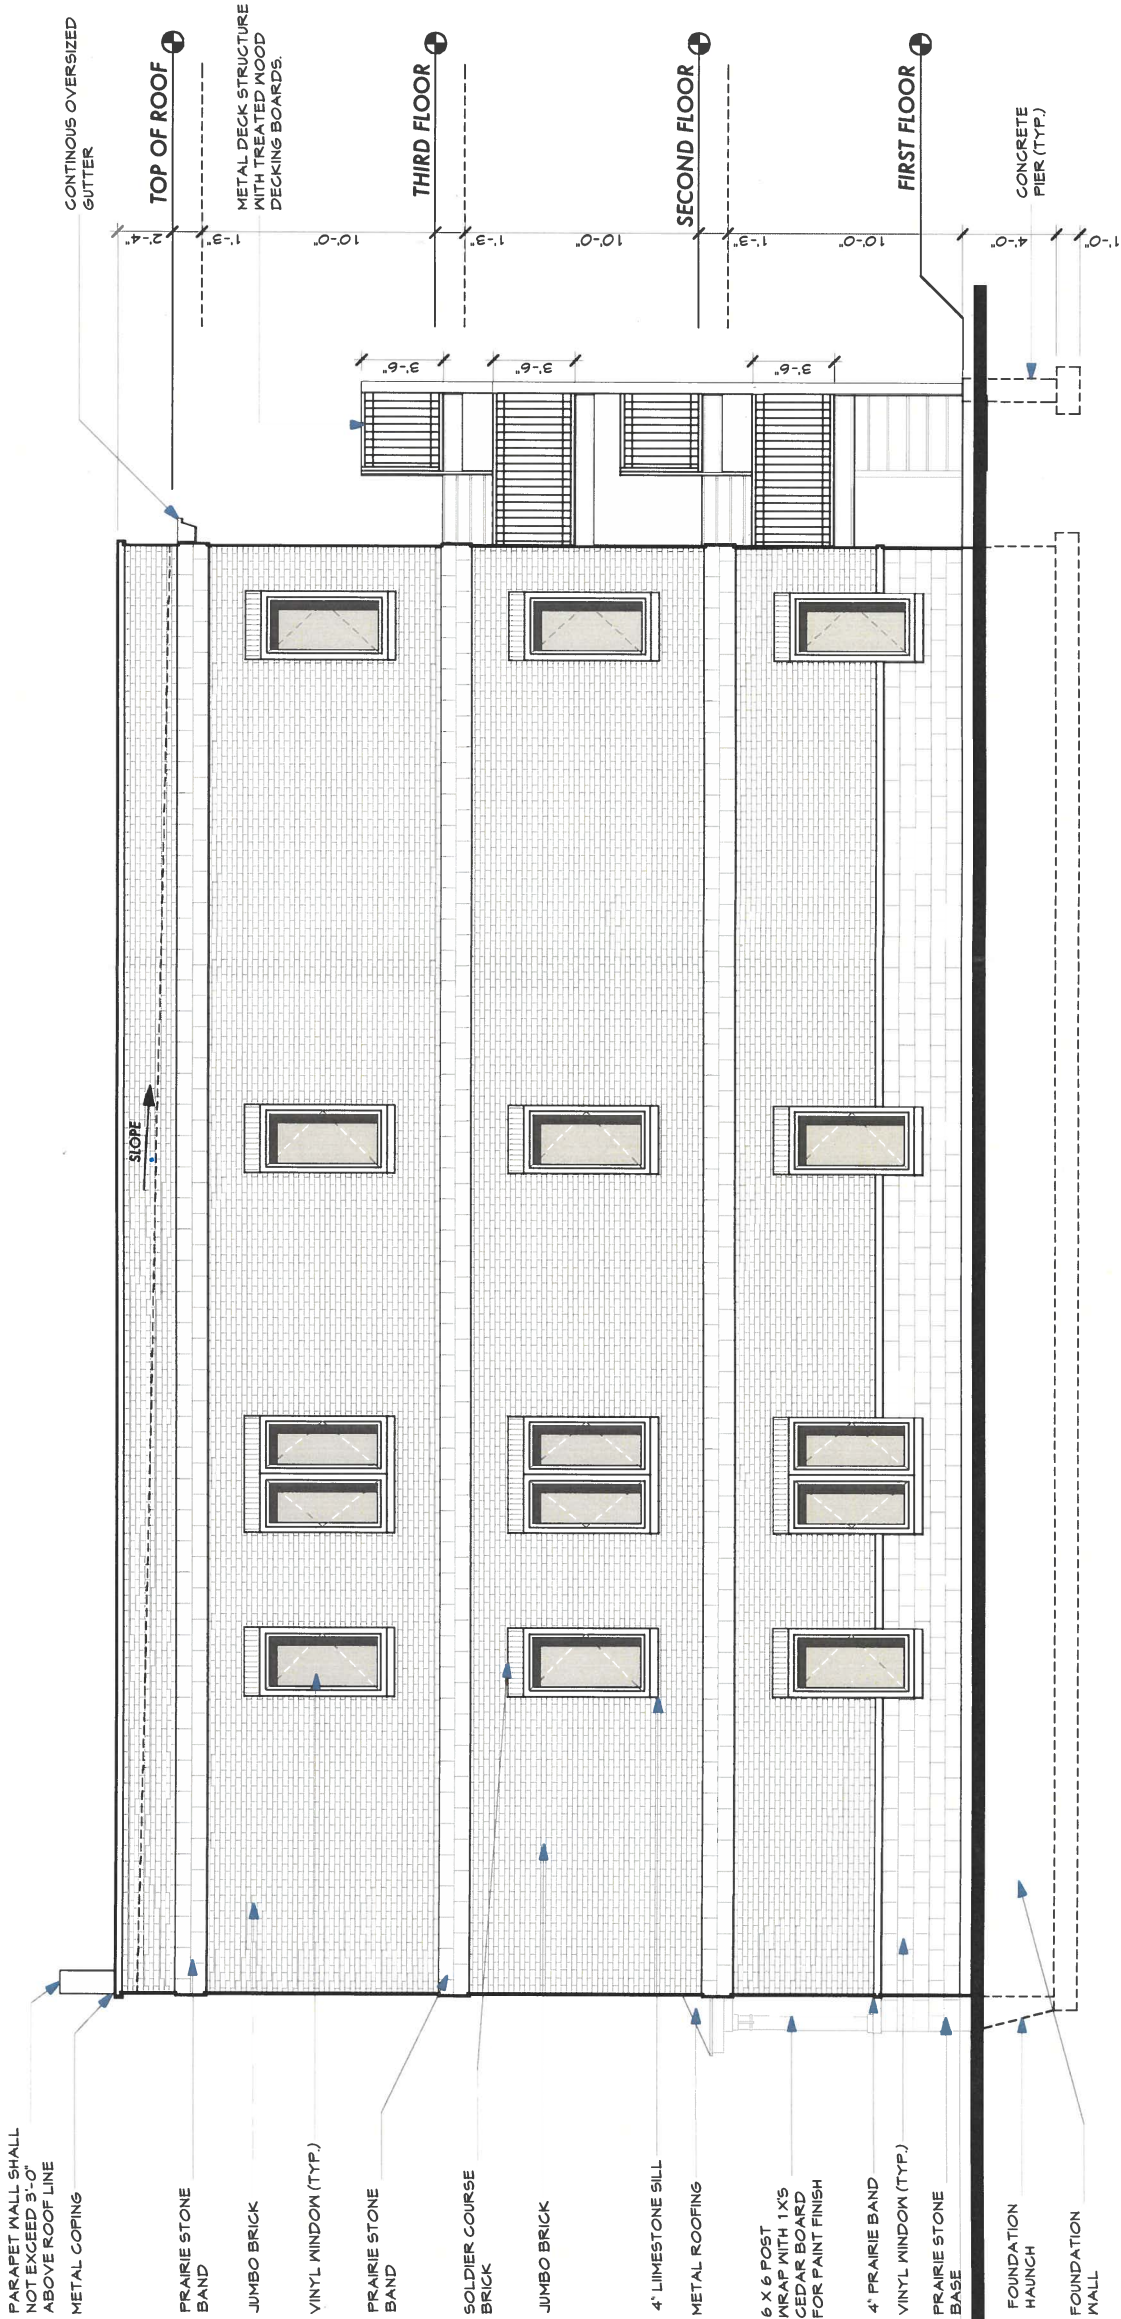

NORTH ELEVATION
SCALE: 1/8" = 1'-0"