


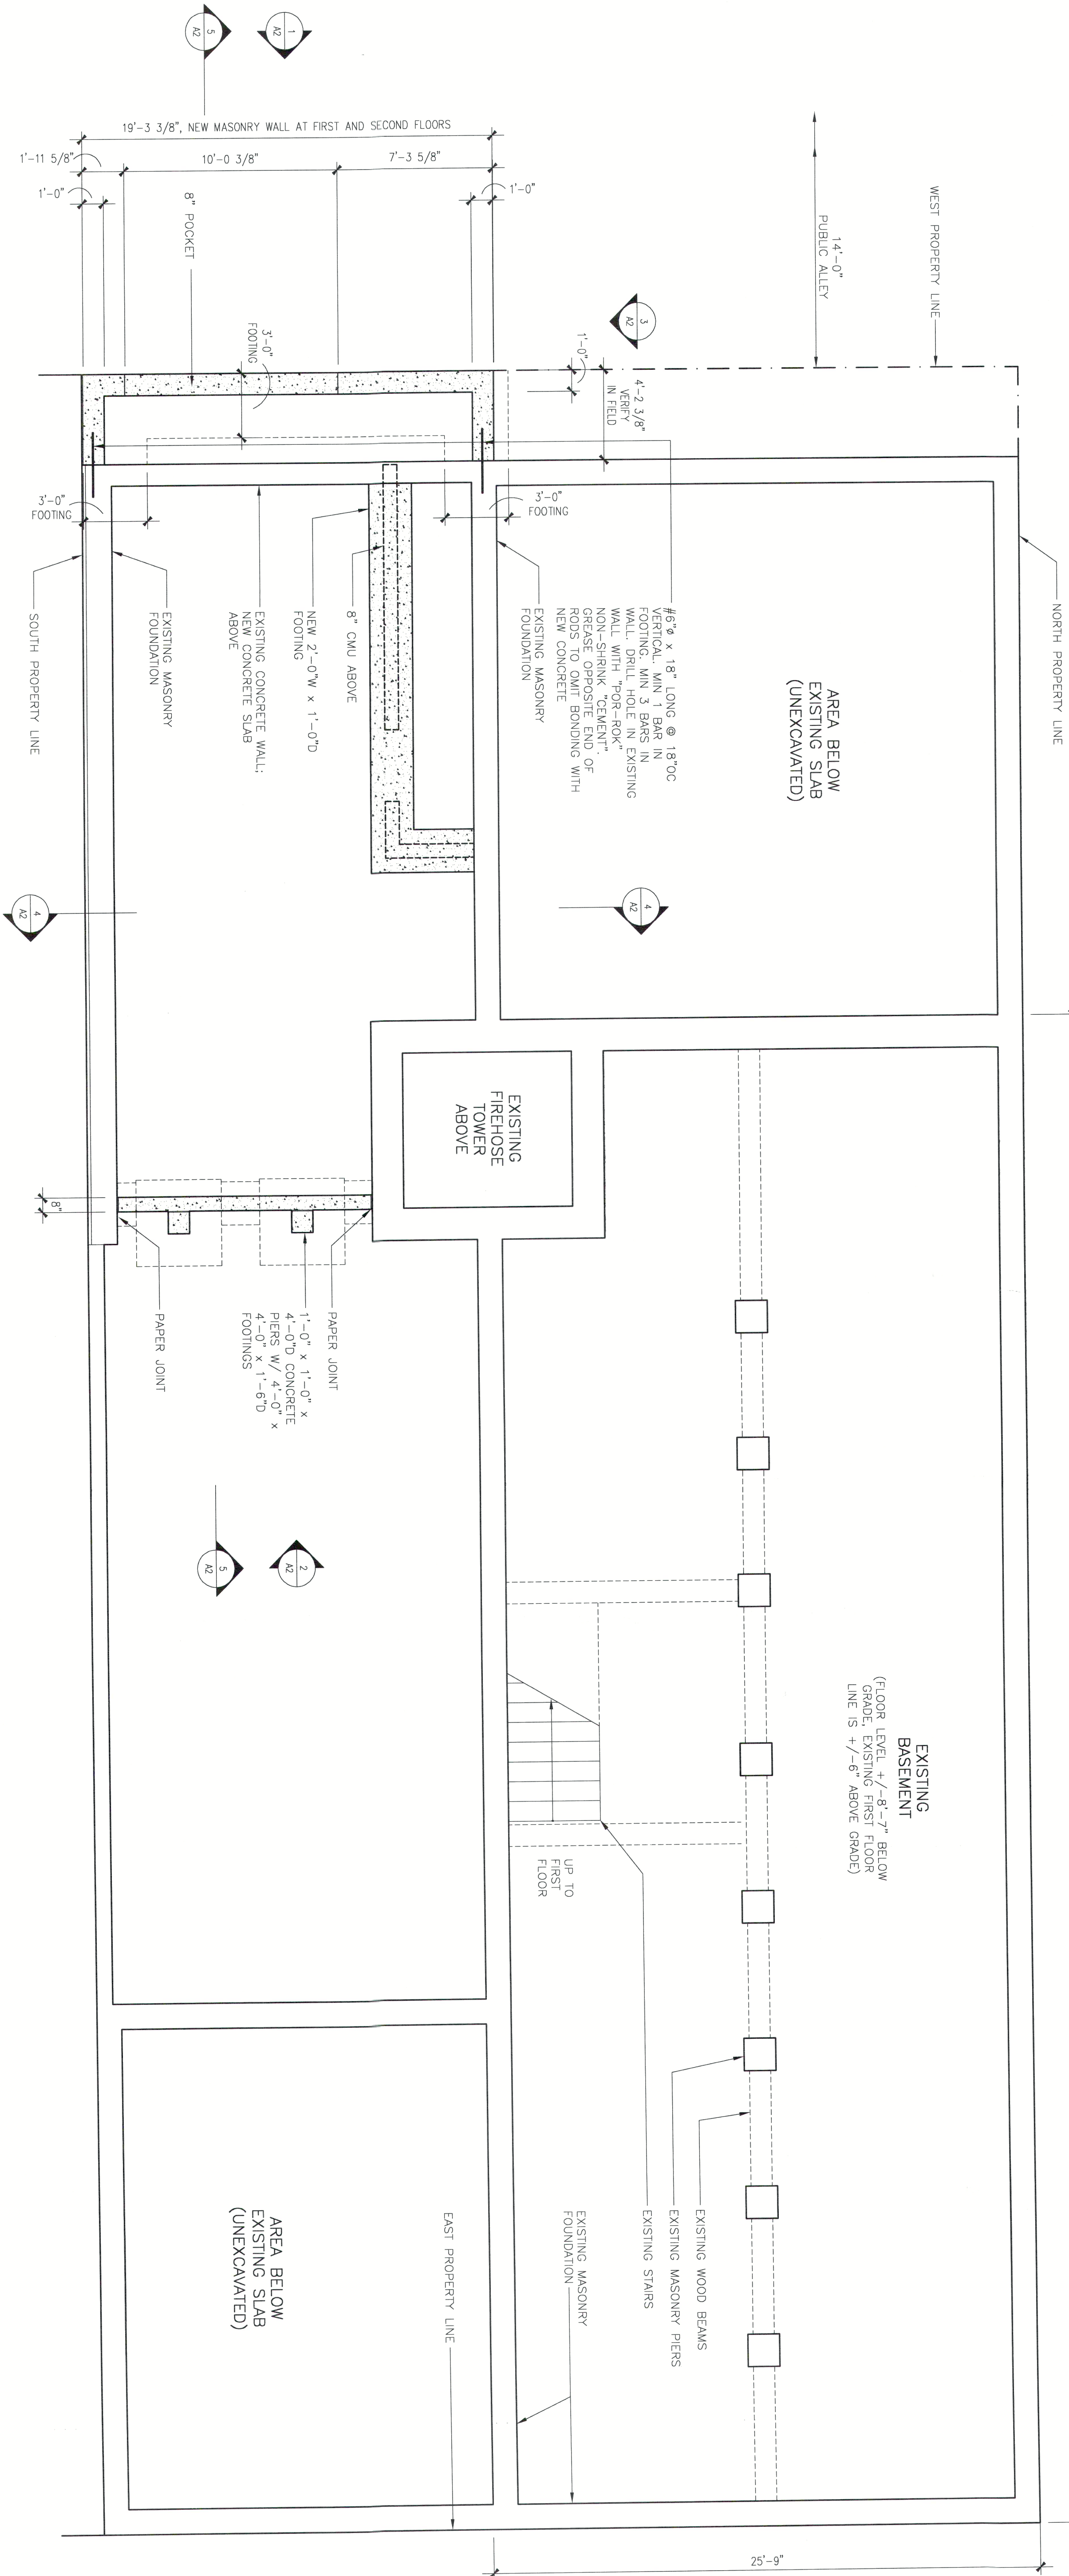

1 EXISTING BASEMENT PLAN & ADDITION FOUNDATION PLAN
1/4" = 1'-0"

⊗ DOOR/WINDOW SCHEDULE

No.	USE OF SPACE	TYPE/ OPERATION	DESCRIPTION/REMARKS
1A	GARAGE	DOOR, SLIDER	CSL4-12068N
1B	GARAGE	DOOR, SLIDER	CSL4-12068N
1C	GARAGE	WINDOW, FIXED	FIXED (2824)
1D	GARAGE	WINDOW, AWNING	CA21-2824
1E	GARAGE	WINDOW, FIXED	FIXED (2824)
1F	STAIR	DOOR, SINGLE	2'-8" x 6'-8" x 1 3/4" SC. STEEL FACE, 20 GA HM FRAME
1G	GARAGE	DOOR, SINGLE	3'-0" x 6'-8" x 1 3/4" SC. STEEL FACE, 20 GA HM FRAME; PROVIDE CLOSER
FIRST FLOOR			
2A	SITTING ROOM	DOOR, SLIDER	CSL4-12068N
2B	SITTING ROOM	DOOR, SLIDER	CSL4-12068N
2C	SITTING ROOM	DOOR, SINGLE	5'-0" x 6'-8" x 1 3/4" SC. STEEL WOOD DOOR, 20 GA HM FRAME
SECOND FLOOR			

⊗ (CONT) DOOR/WINDOW SCHEDULE

No.	USE OF SPACE	TYPE/ OPERATION	DESCRIPTION/REMARKS
3A	LOFT	DOOR, SLIDER	CSL4-12068N
3B	LOFT	DOOR, SLIDER	CSL4-12068N
3C	LOFT	WINDOW, FIXED	FIXED (2824)
3D	LOFT	WINDOW, AWNING	CA21-2824
3E	LOFT	WINDOW, FIXED	FIXED (2824)
3F	LOFT/SITTING ROOM	WINDOW, SLIDER	28x40
3G	LOFT/SITTING ROOM	WINDOW, SLIDER	28x40
3H	LOFT/SITTING ROOM	WINDOW, SLIDER	28x40
3J	LOFT/SITTING ROOM	WINDOW, SLIDER	28x40

NOTES:

1. HARDWARE TO BE DETERMINED
2. WINDOWS AND SLIDING DOORS BY LINCOLN WINDOWS

ISSUED FOR PERMIT



No. Date Issue
1242-1244 N. WELLS ST. BLDG.

CHICAGO, IL

LEONARD WISNIEWSKI, ARCHITECT

2834 N. STATE ROUTE ONE
MARTINTON TOWNSHIP, ILLINOIS 60951
TEL: 815.428.7556

EXIST. BASEMENT PLAN &
ADDITION FOUNDATION PLAN,
DOOR/WINDOW SCHEDULE

Scale: 1/4" = 1'-0"
Date: 06.05.02
File: 0205A1-1
A1.1

* CORRECTIONS - See page A1.1 (a)