




3 NORTH ELEVATION
1/4"=1'-0"

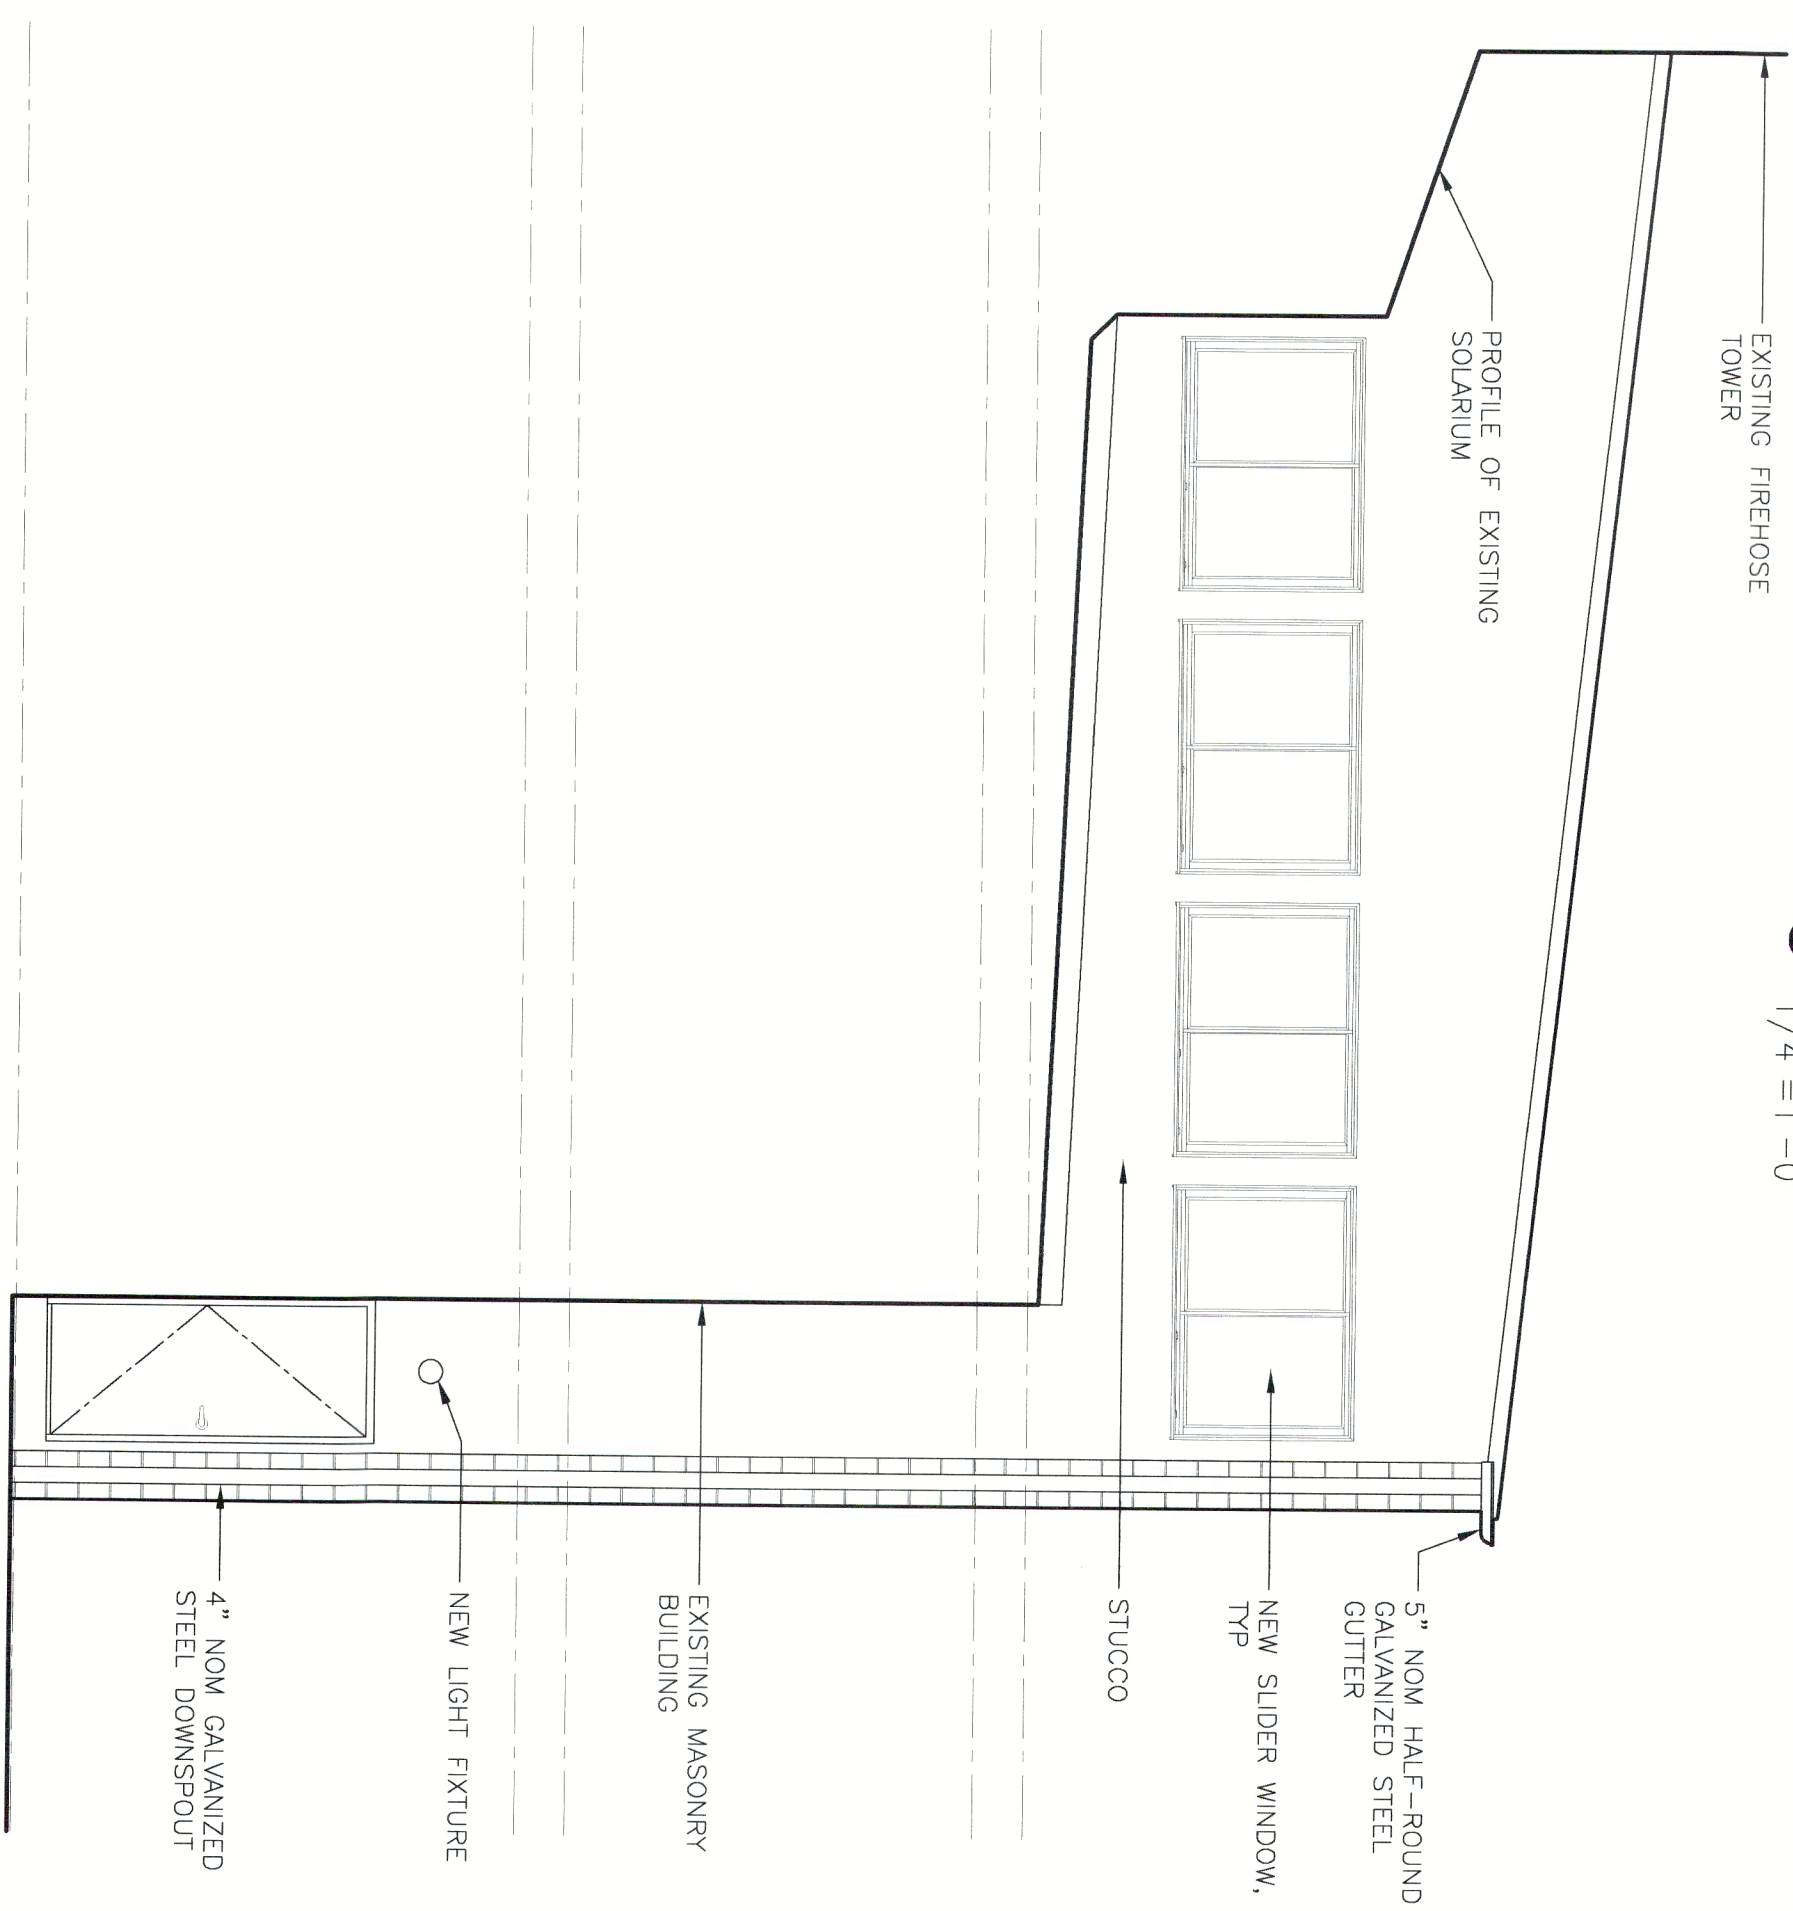


2 EAST ELEVATION
1/4"=1'-0"

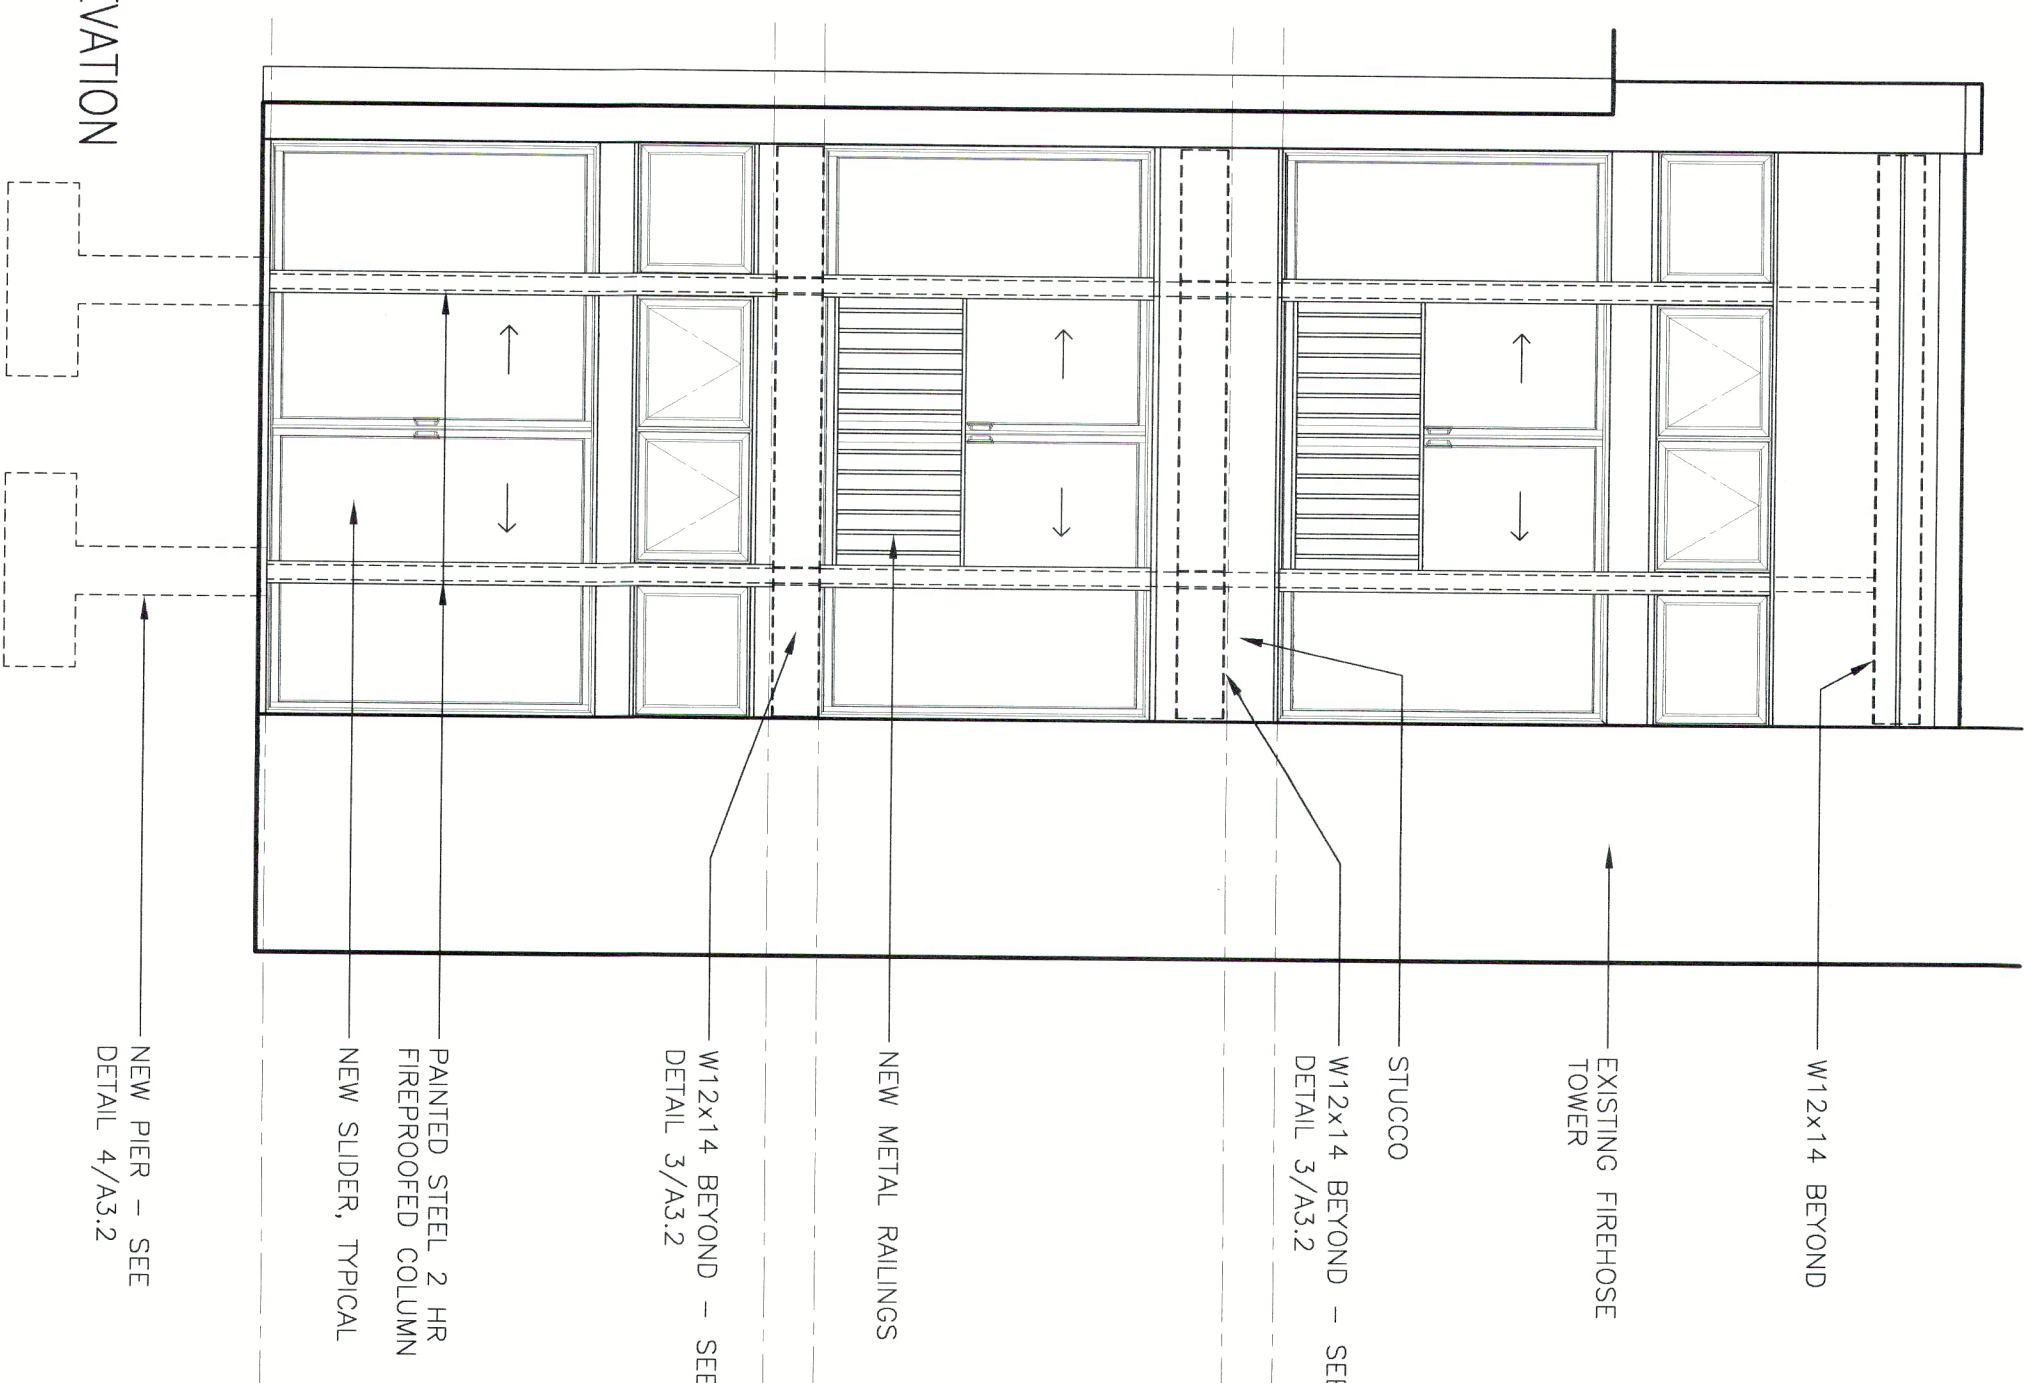


WEST ELEVATION

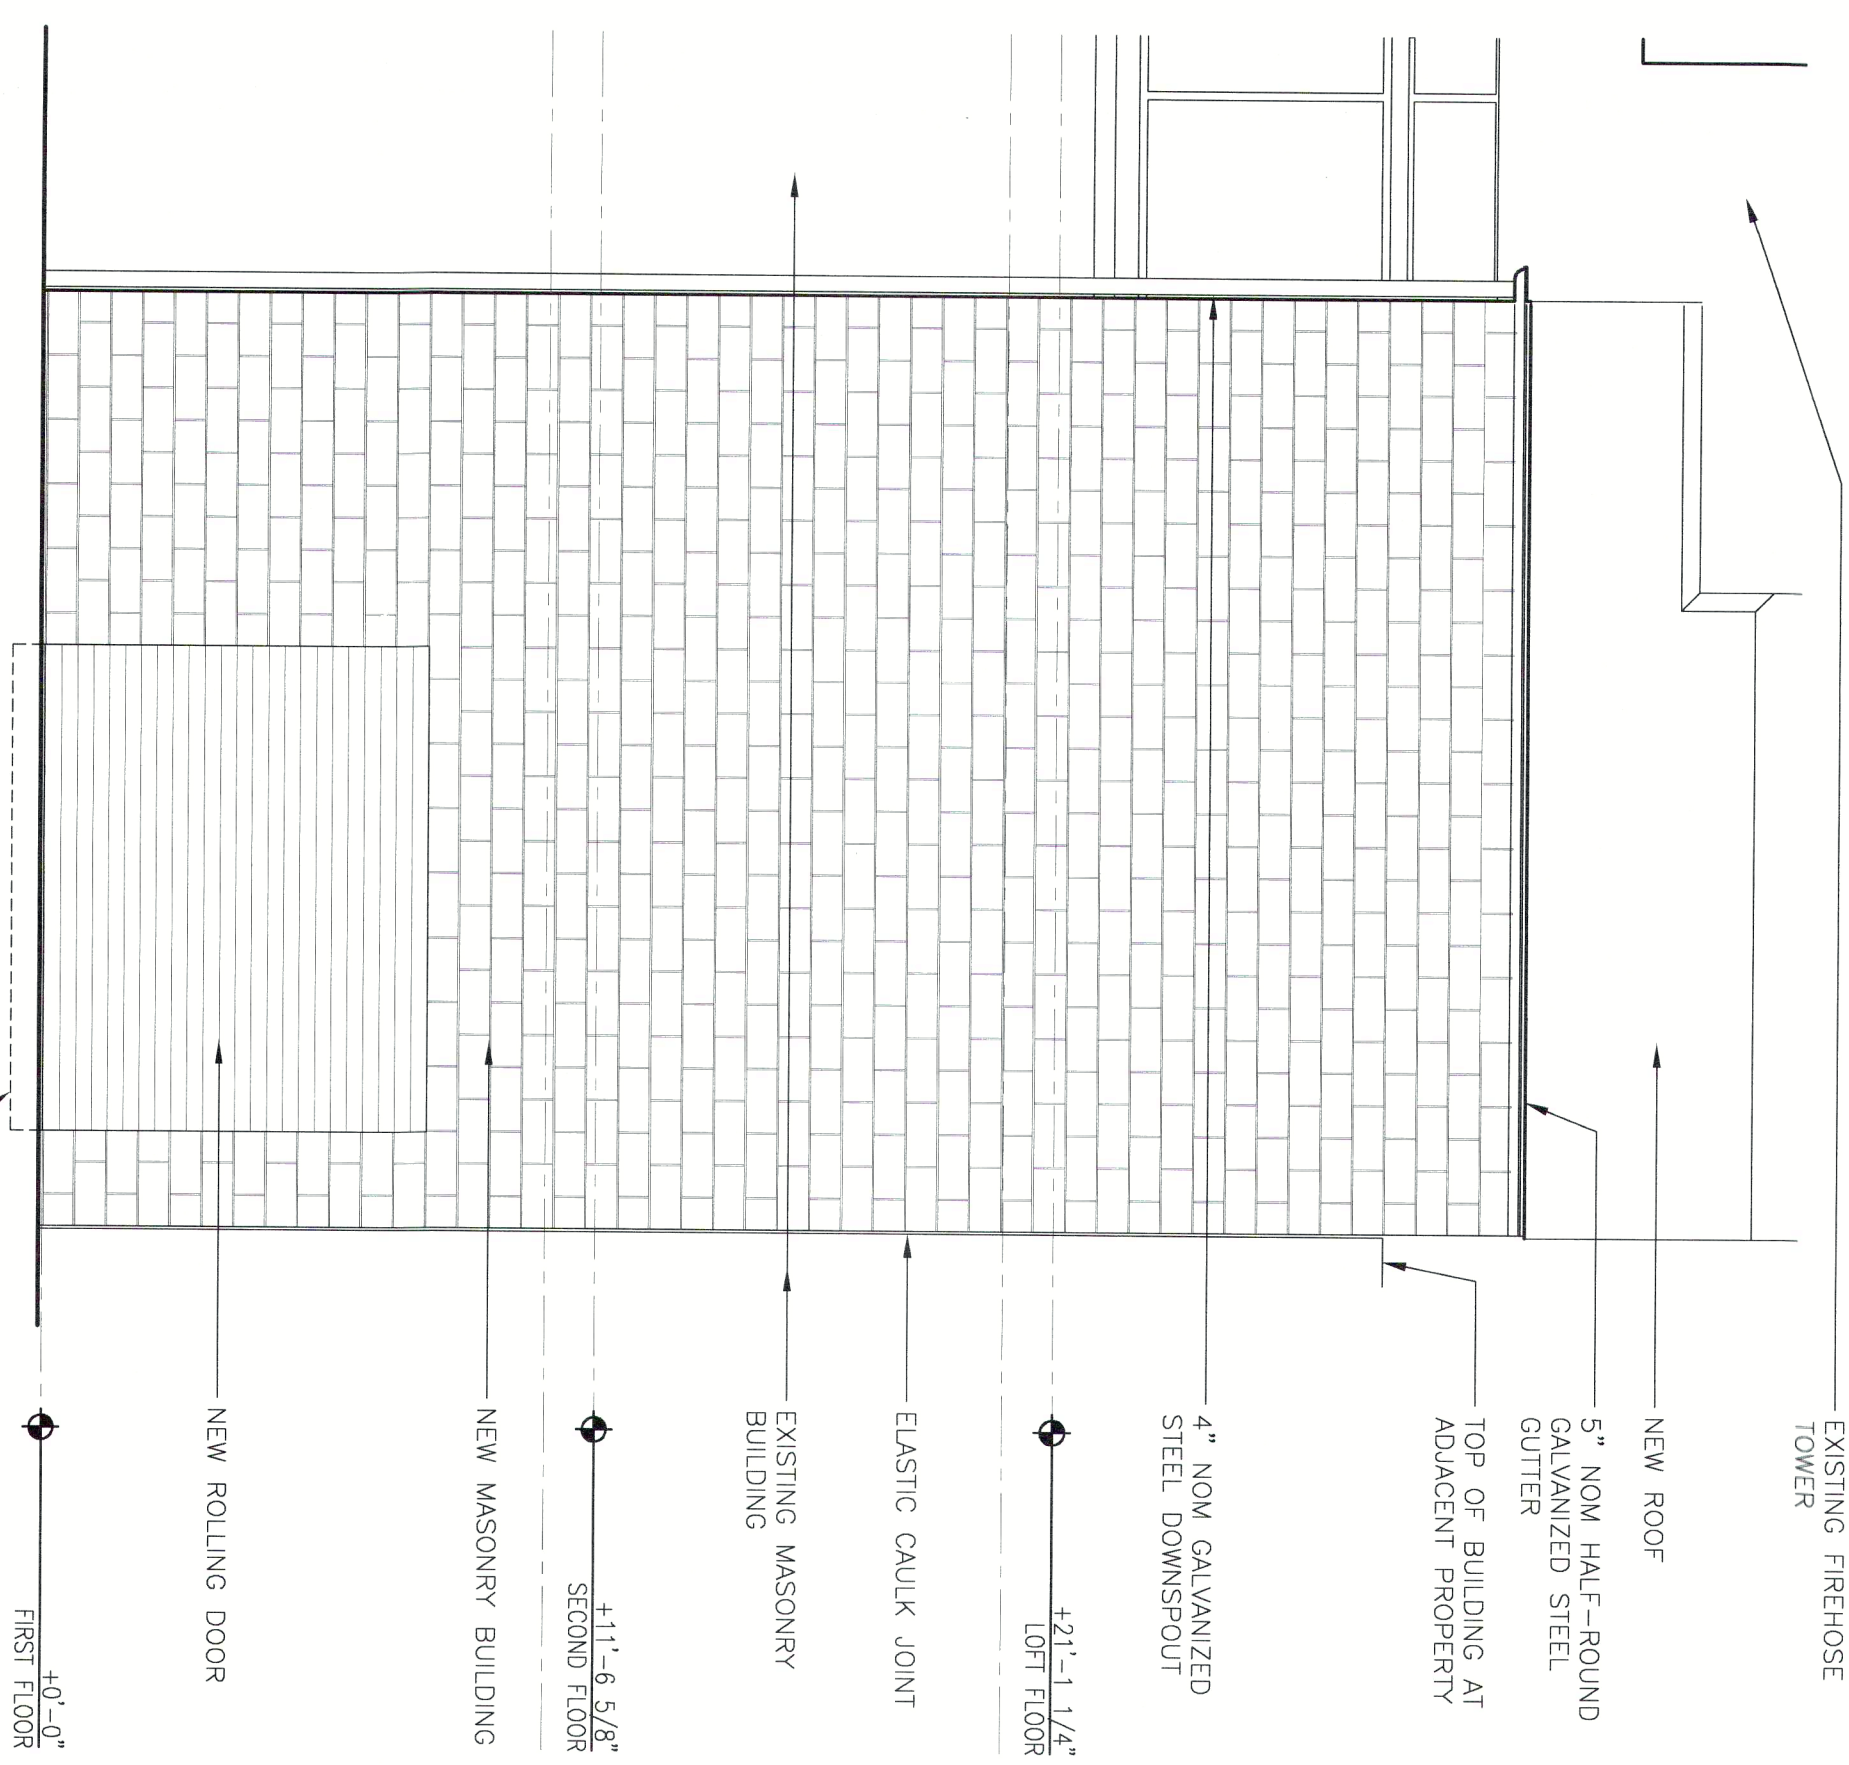

5 SECTION LOOKING NORTH
1/4"=1'-0"

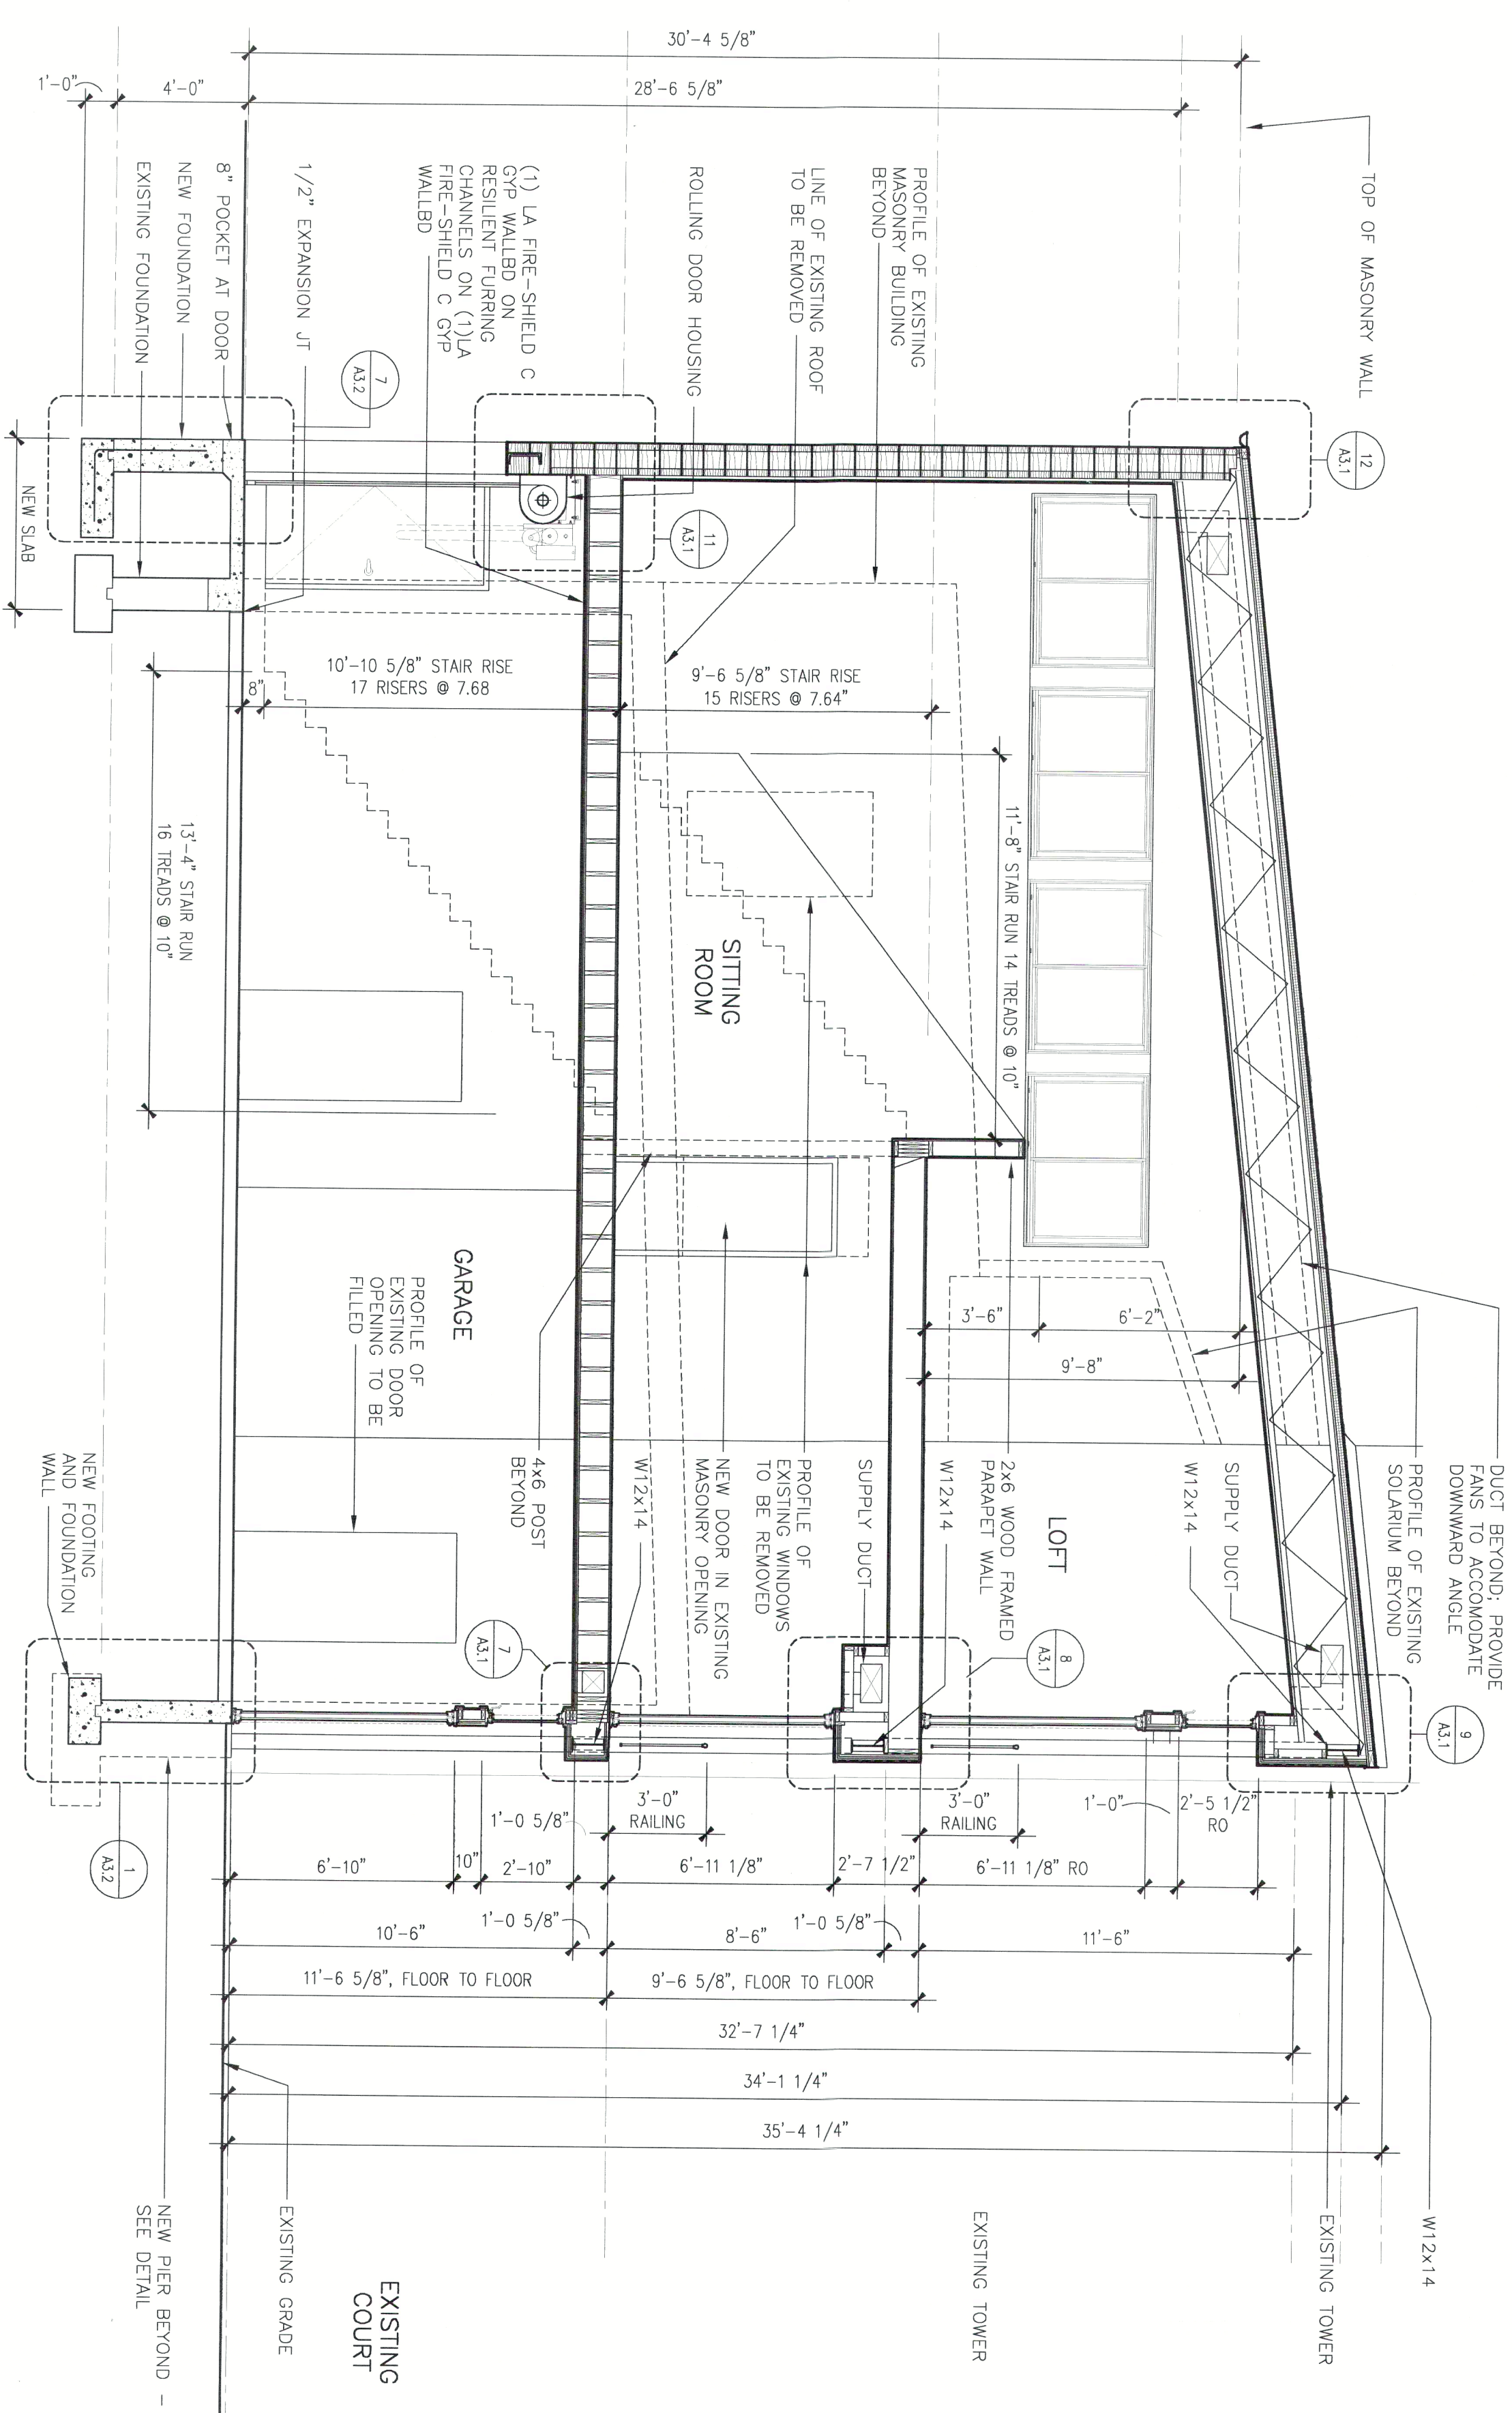

4 SECTION LOOKING EAST

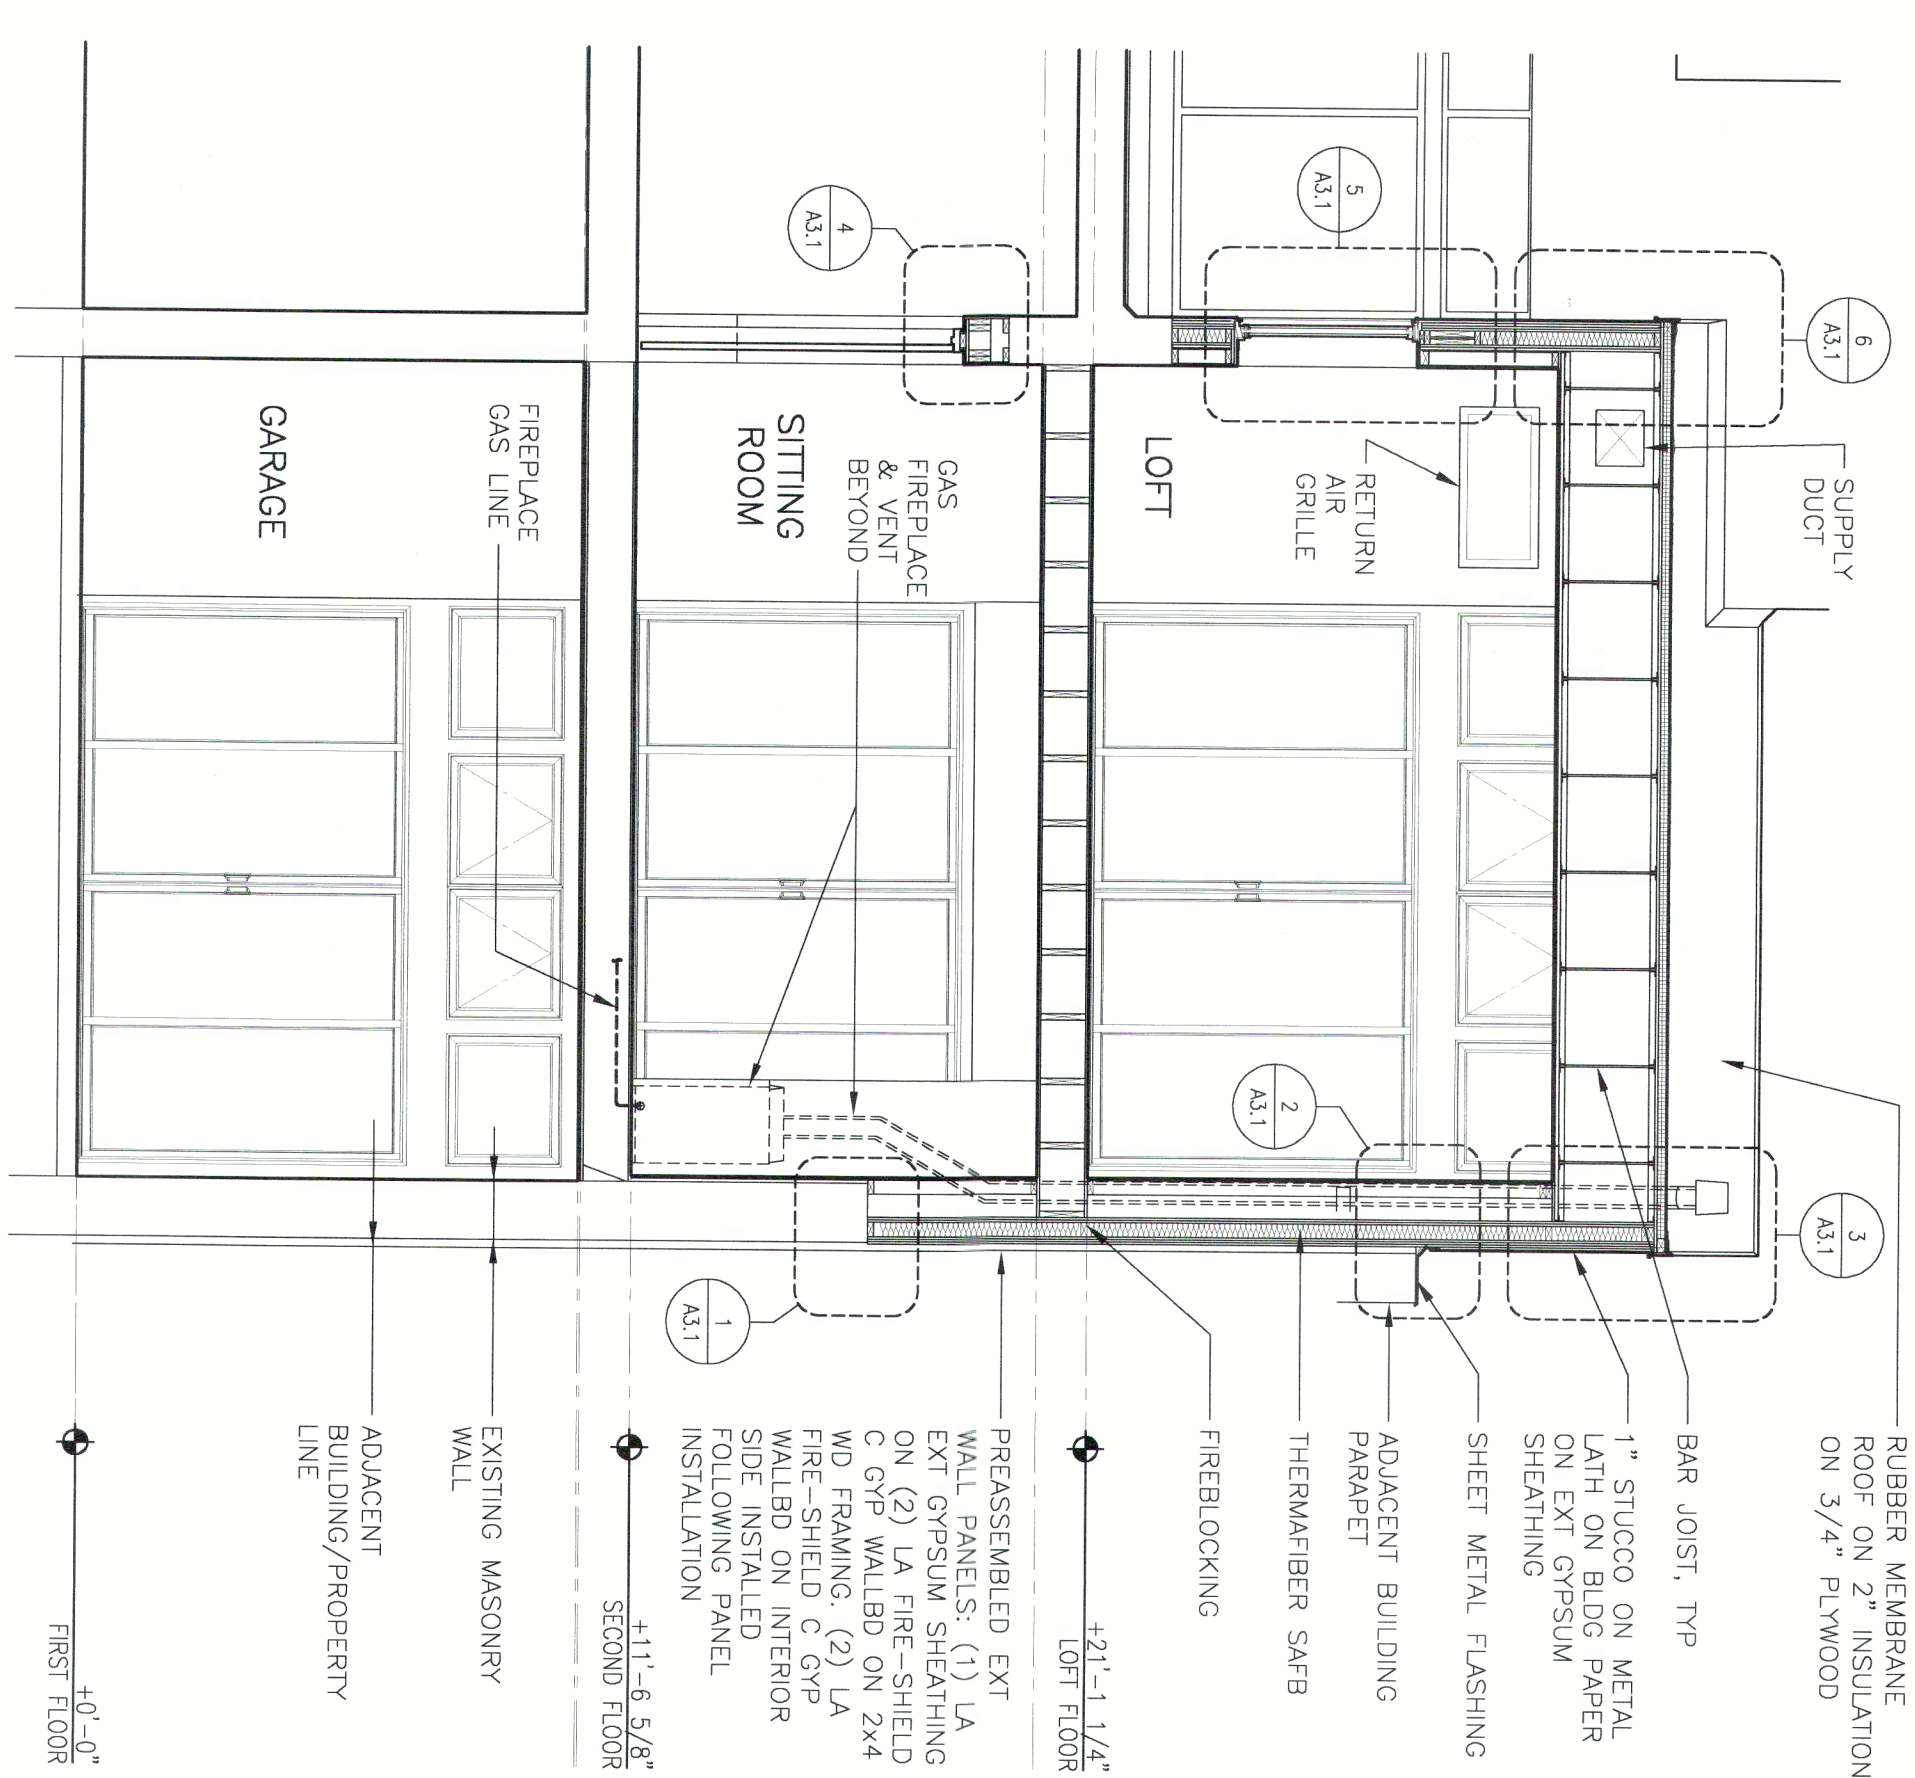

ISSUED FOR PERMIT

3-27-03

LEONARD FORMALD
STATE OF ILLINOIS
JAN 19 1988
* * *
ARCHIVED
* * *

No.	Date	Issue
1242-1244 N. WELLS ST. BLDG.		

CHICAGO, IL

LEONARD WISNIEWSKI, ARCHITECT
2834 N. STATE ROUTE ONE
MARTINTON TOWNSHIP, ILLINOIS 60951
TEL: 815.428.7556

BUILDING SECTIONS
& ELEVATIONS

Scale: $1/4 = 1'-0''$

Date: 08.05.02

File: 0205\A2

A2