




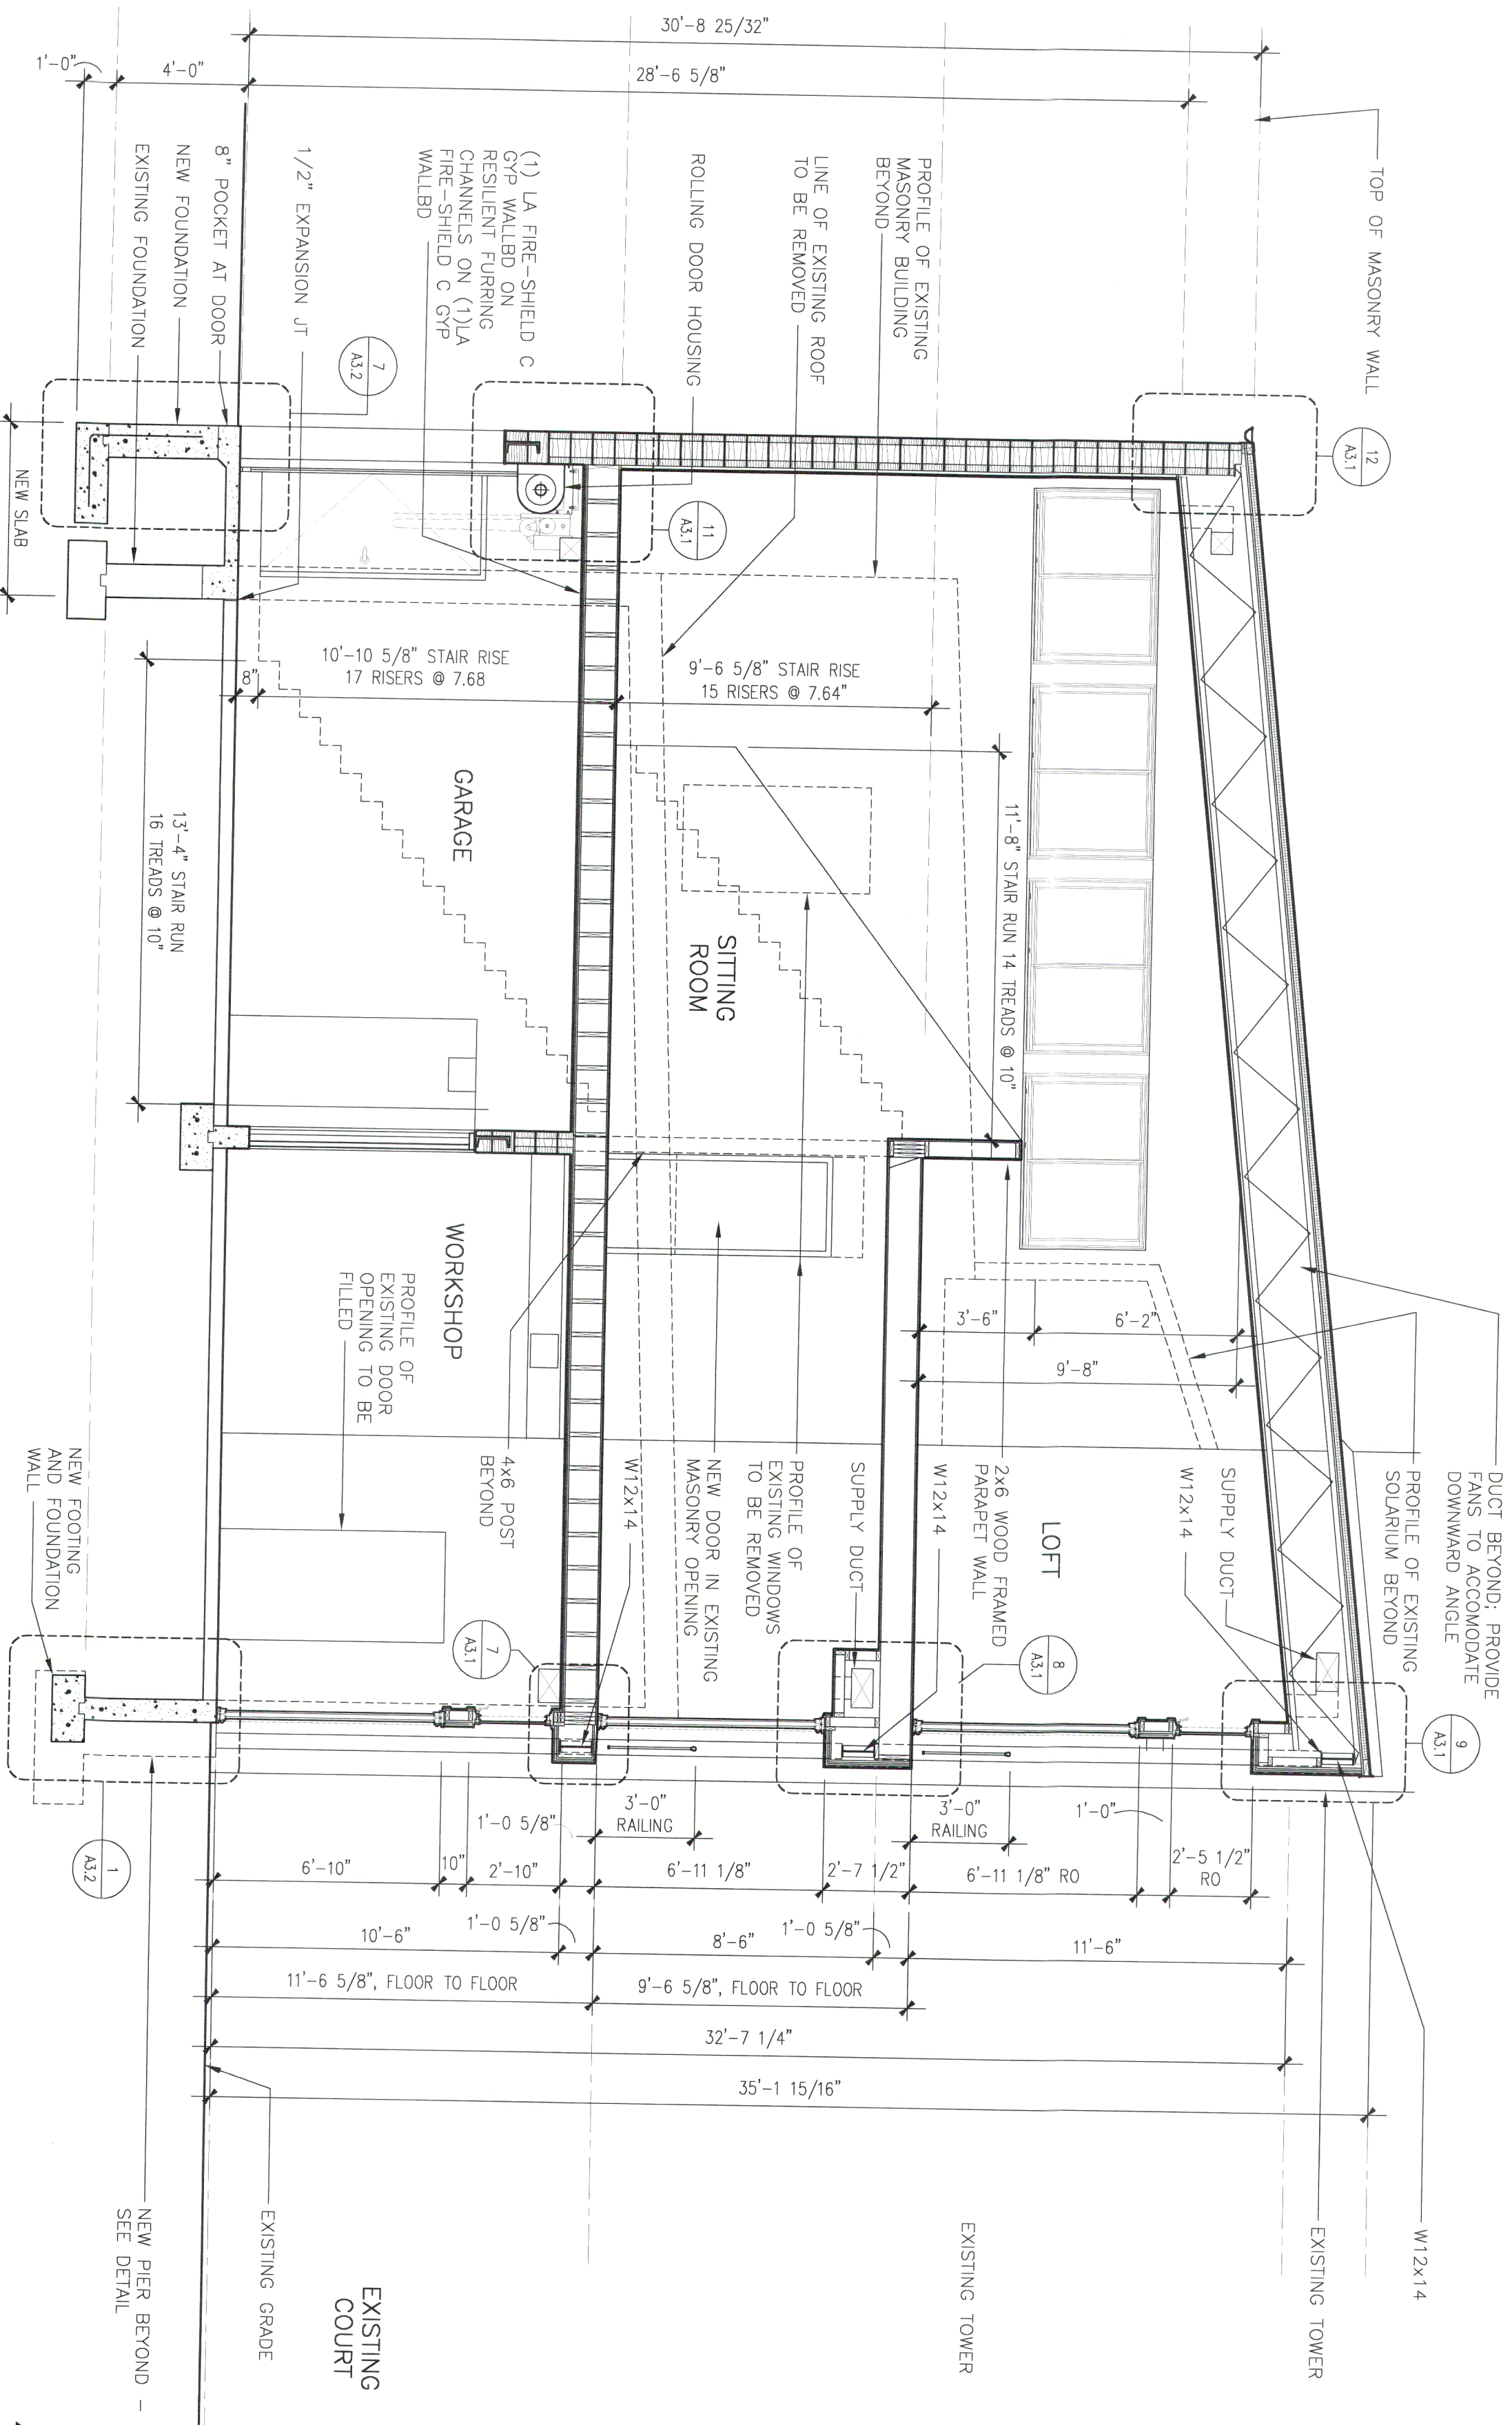

4 SECTION LOOKING EAST
1/4"=1'-0"

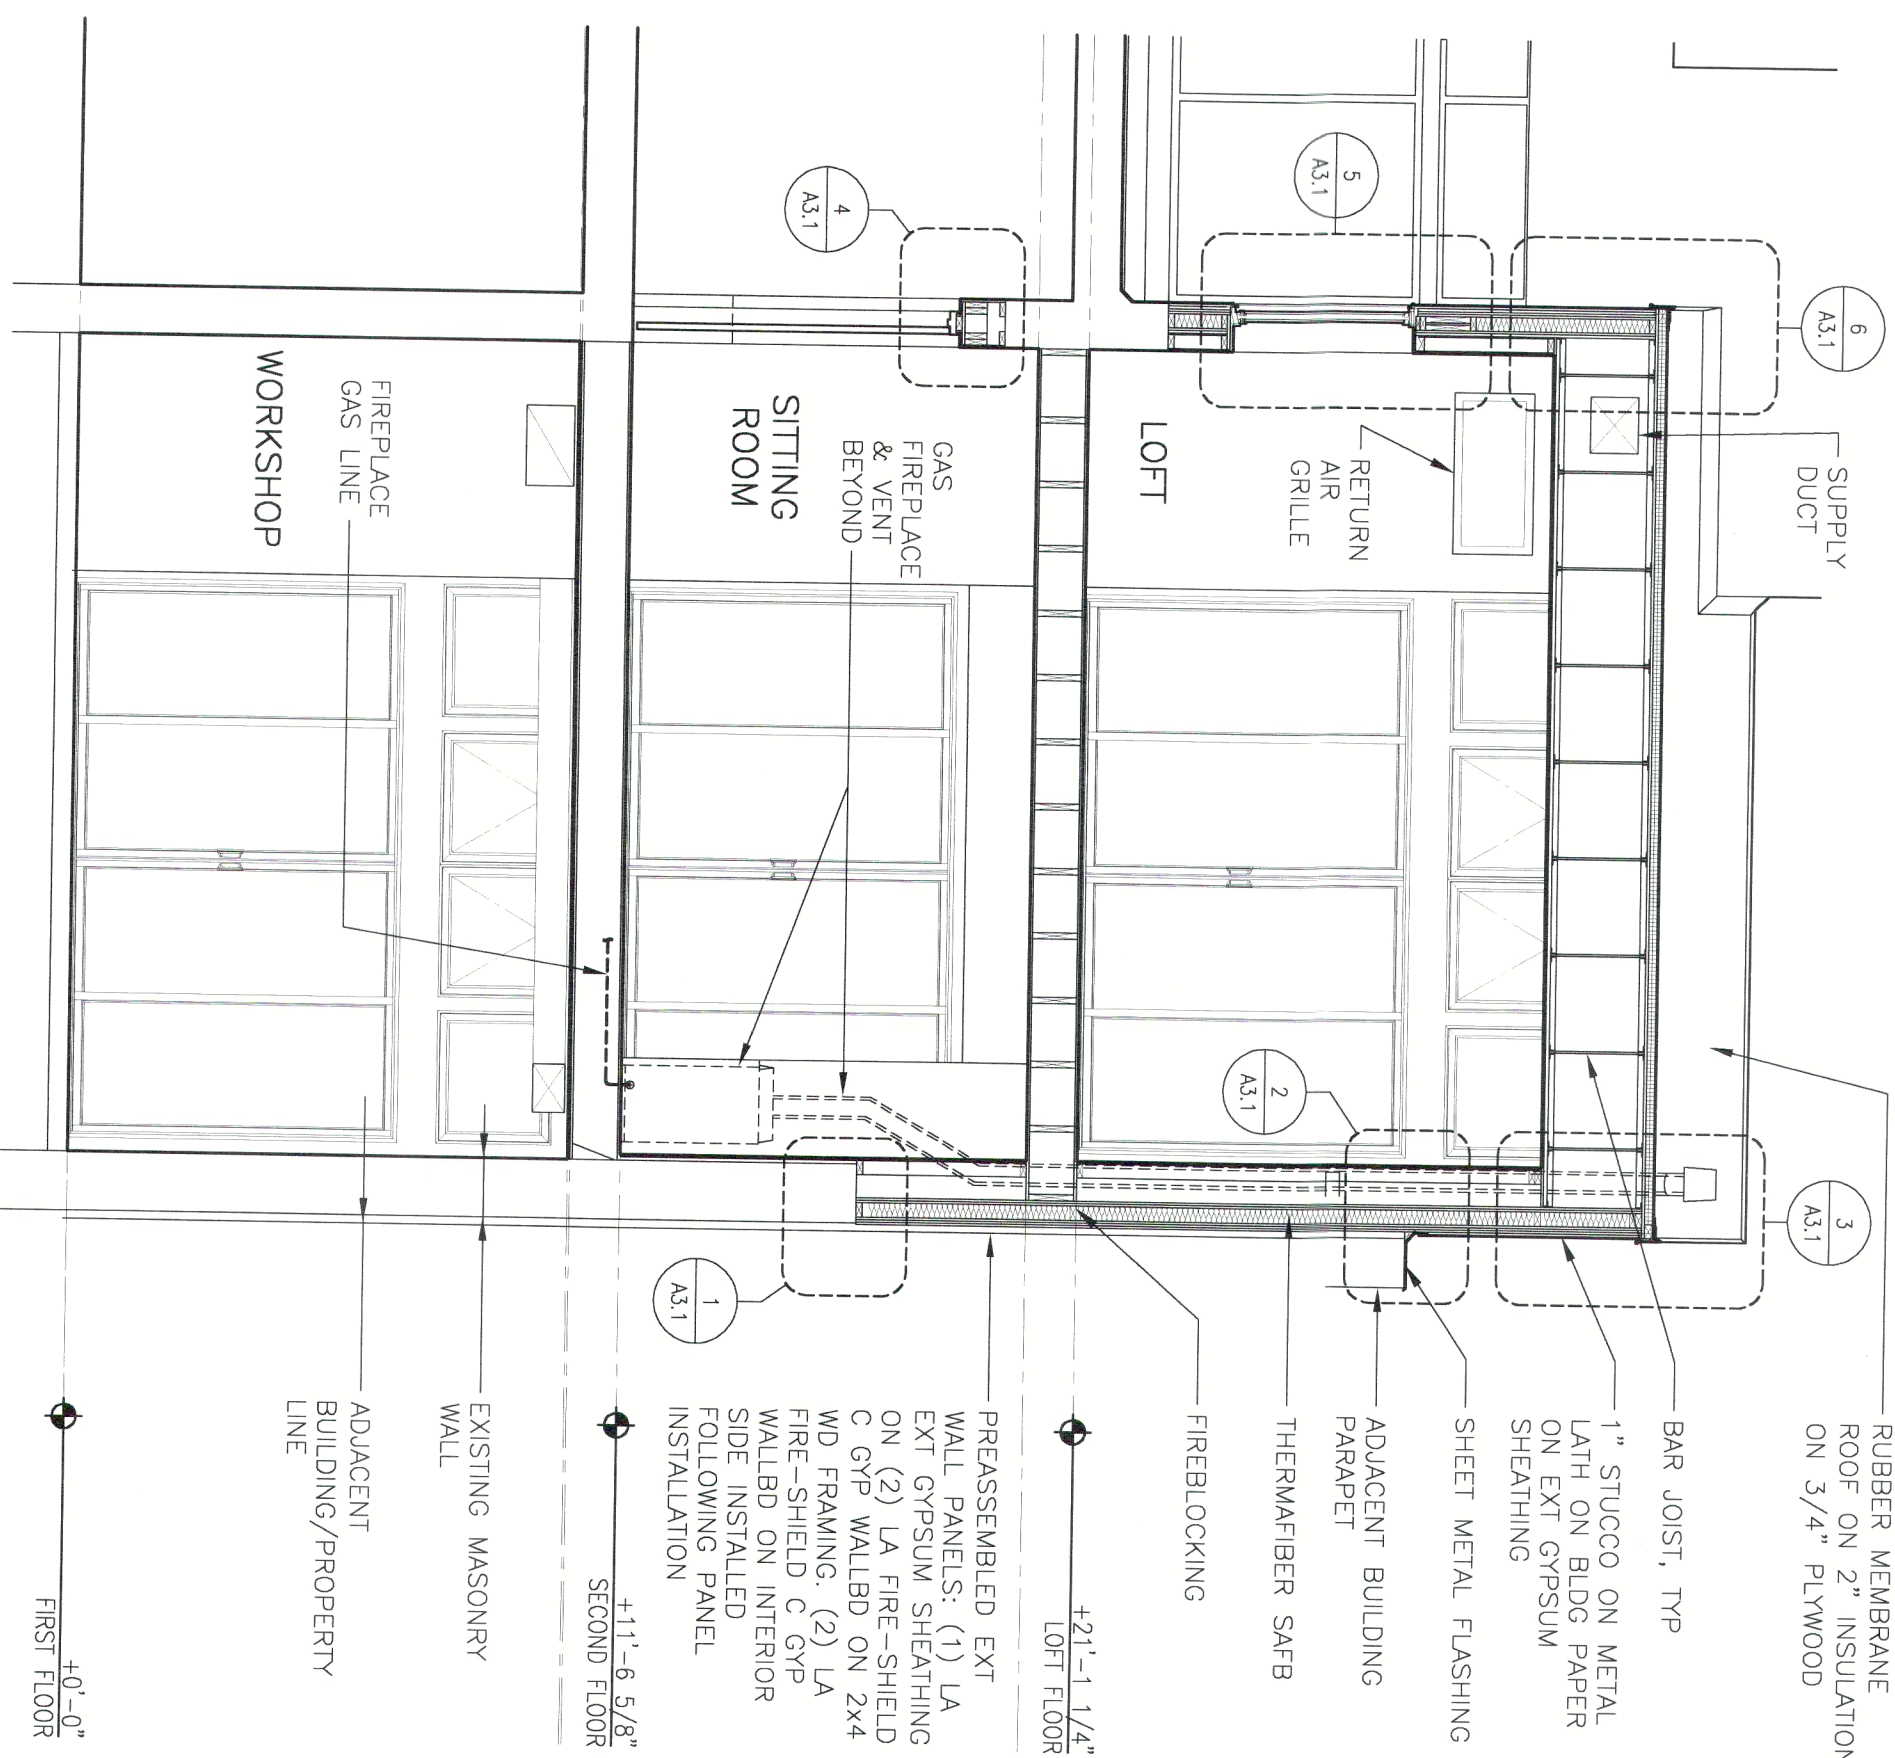


5 SECTION LOOKING NORTH
1/4"=1'-0"

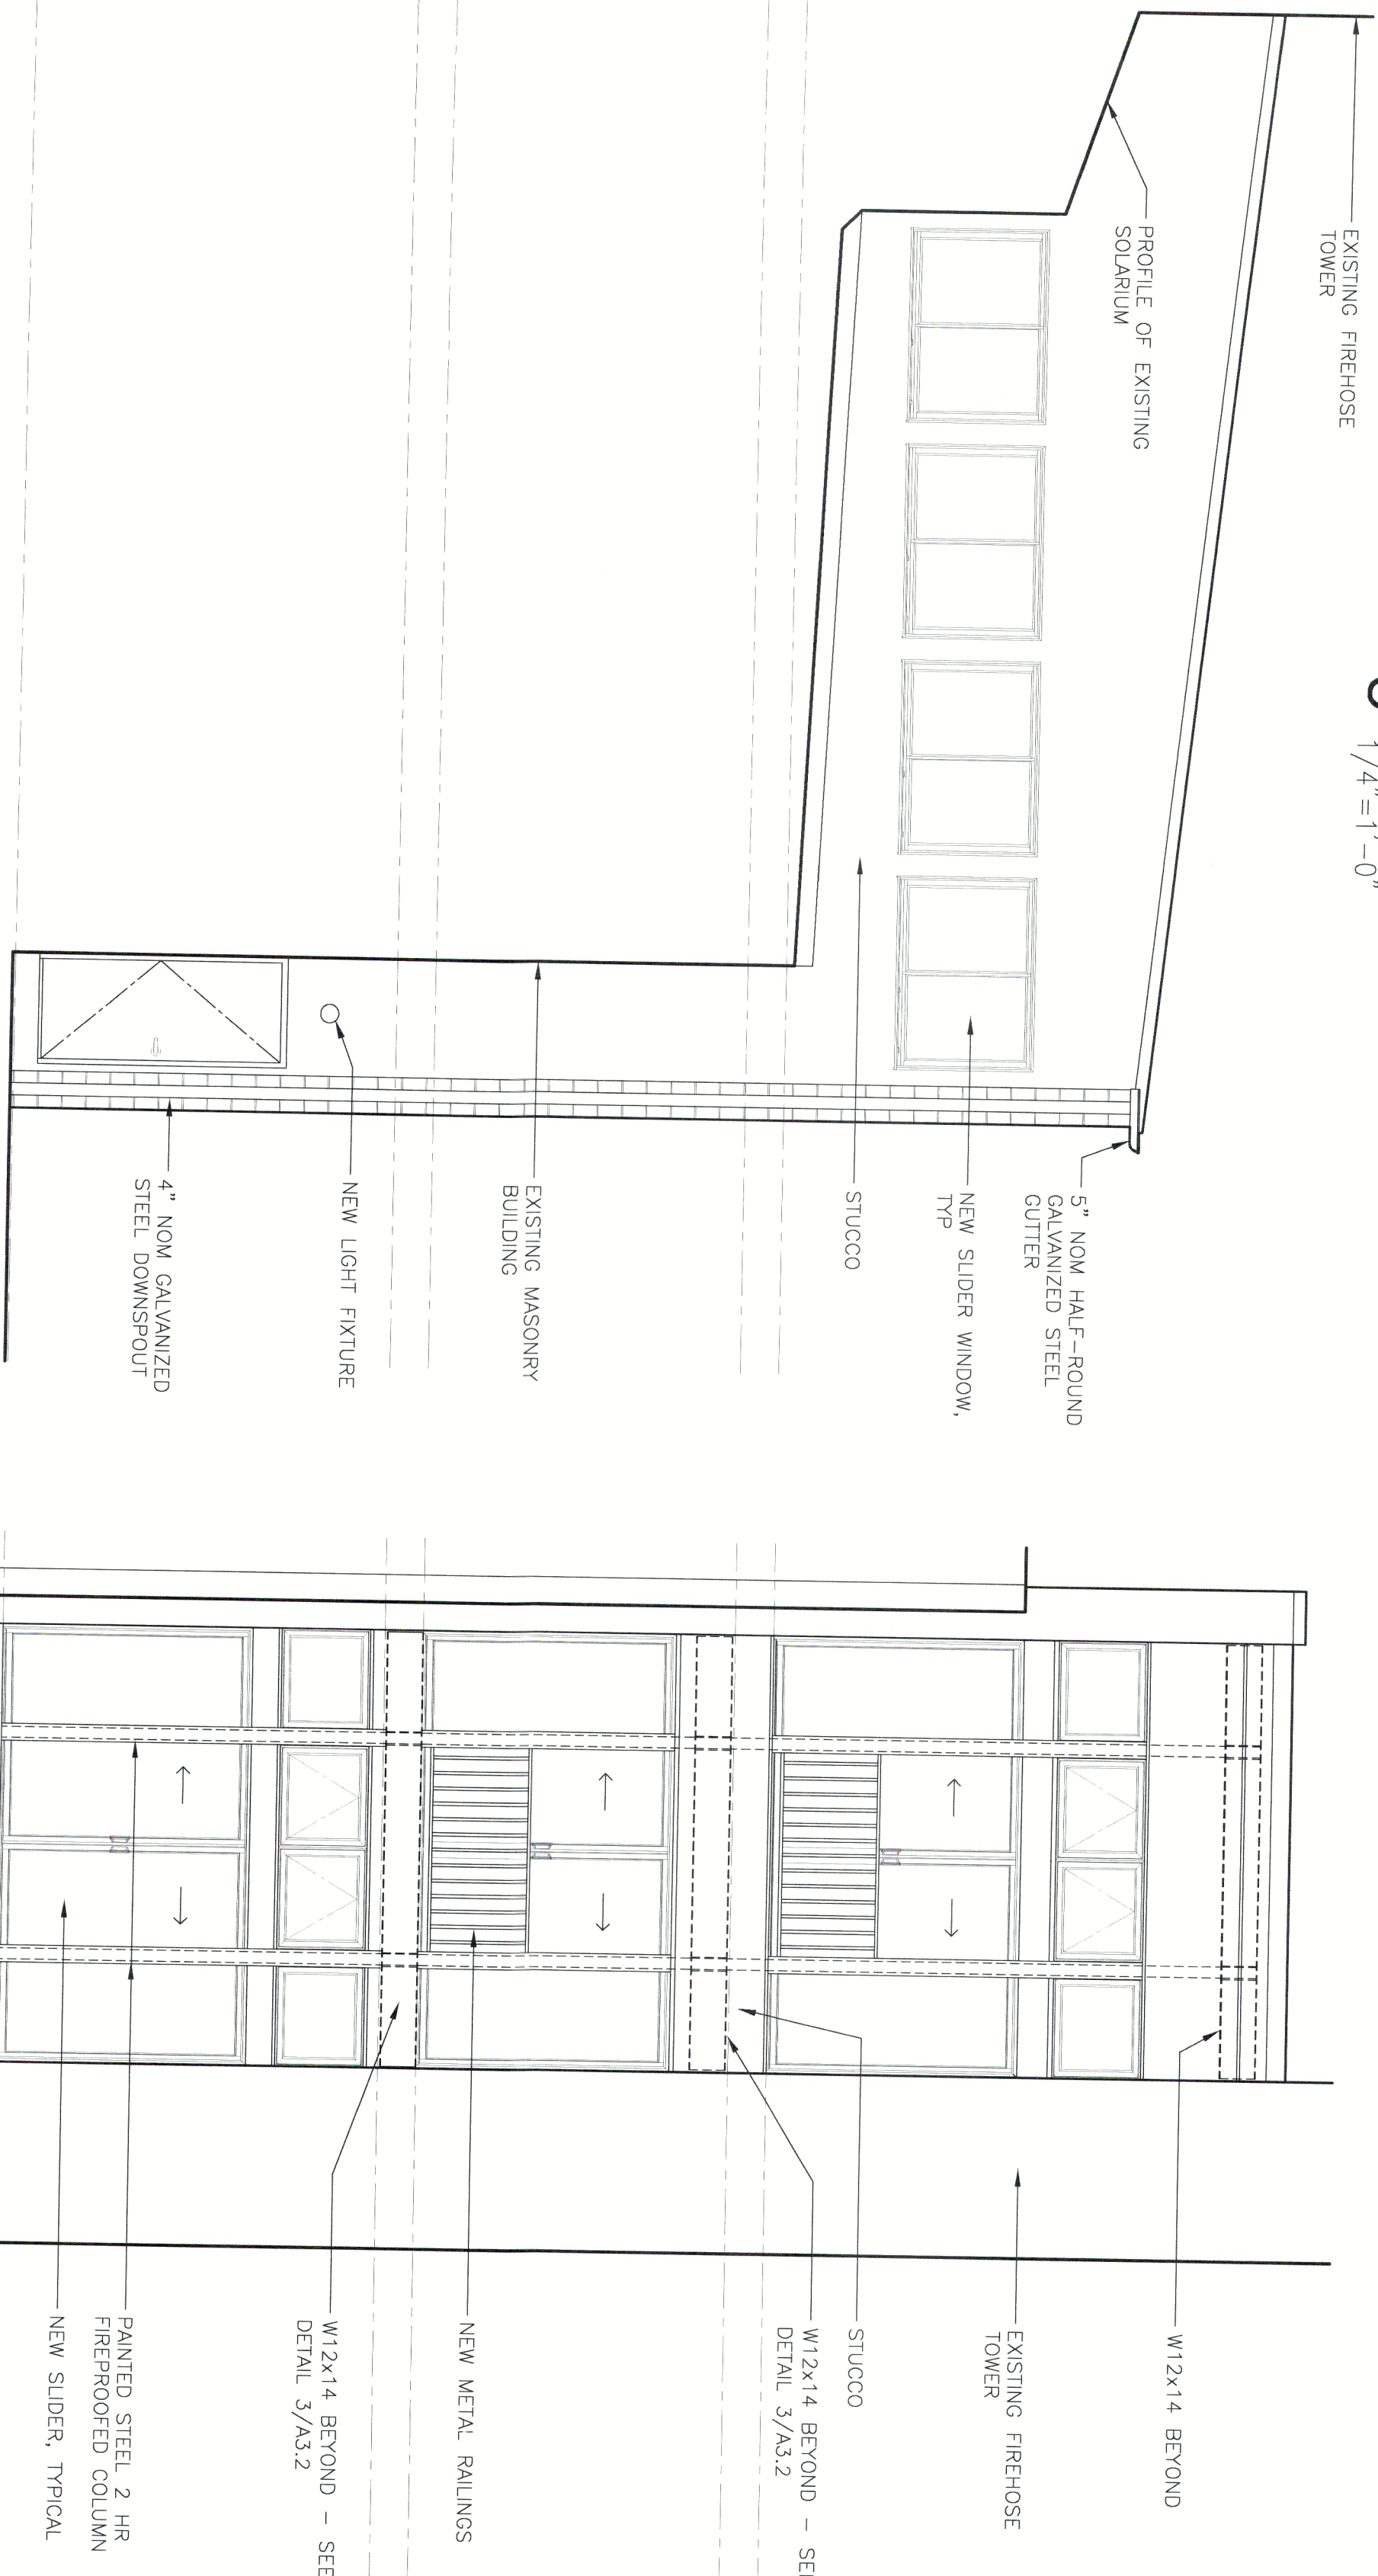


3 NORTH ELEVATION
1/4"=1'-0"

2 EAST ELEVATION
1/4"=1'-0"

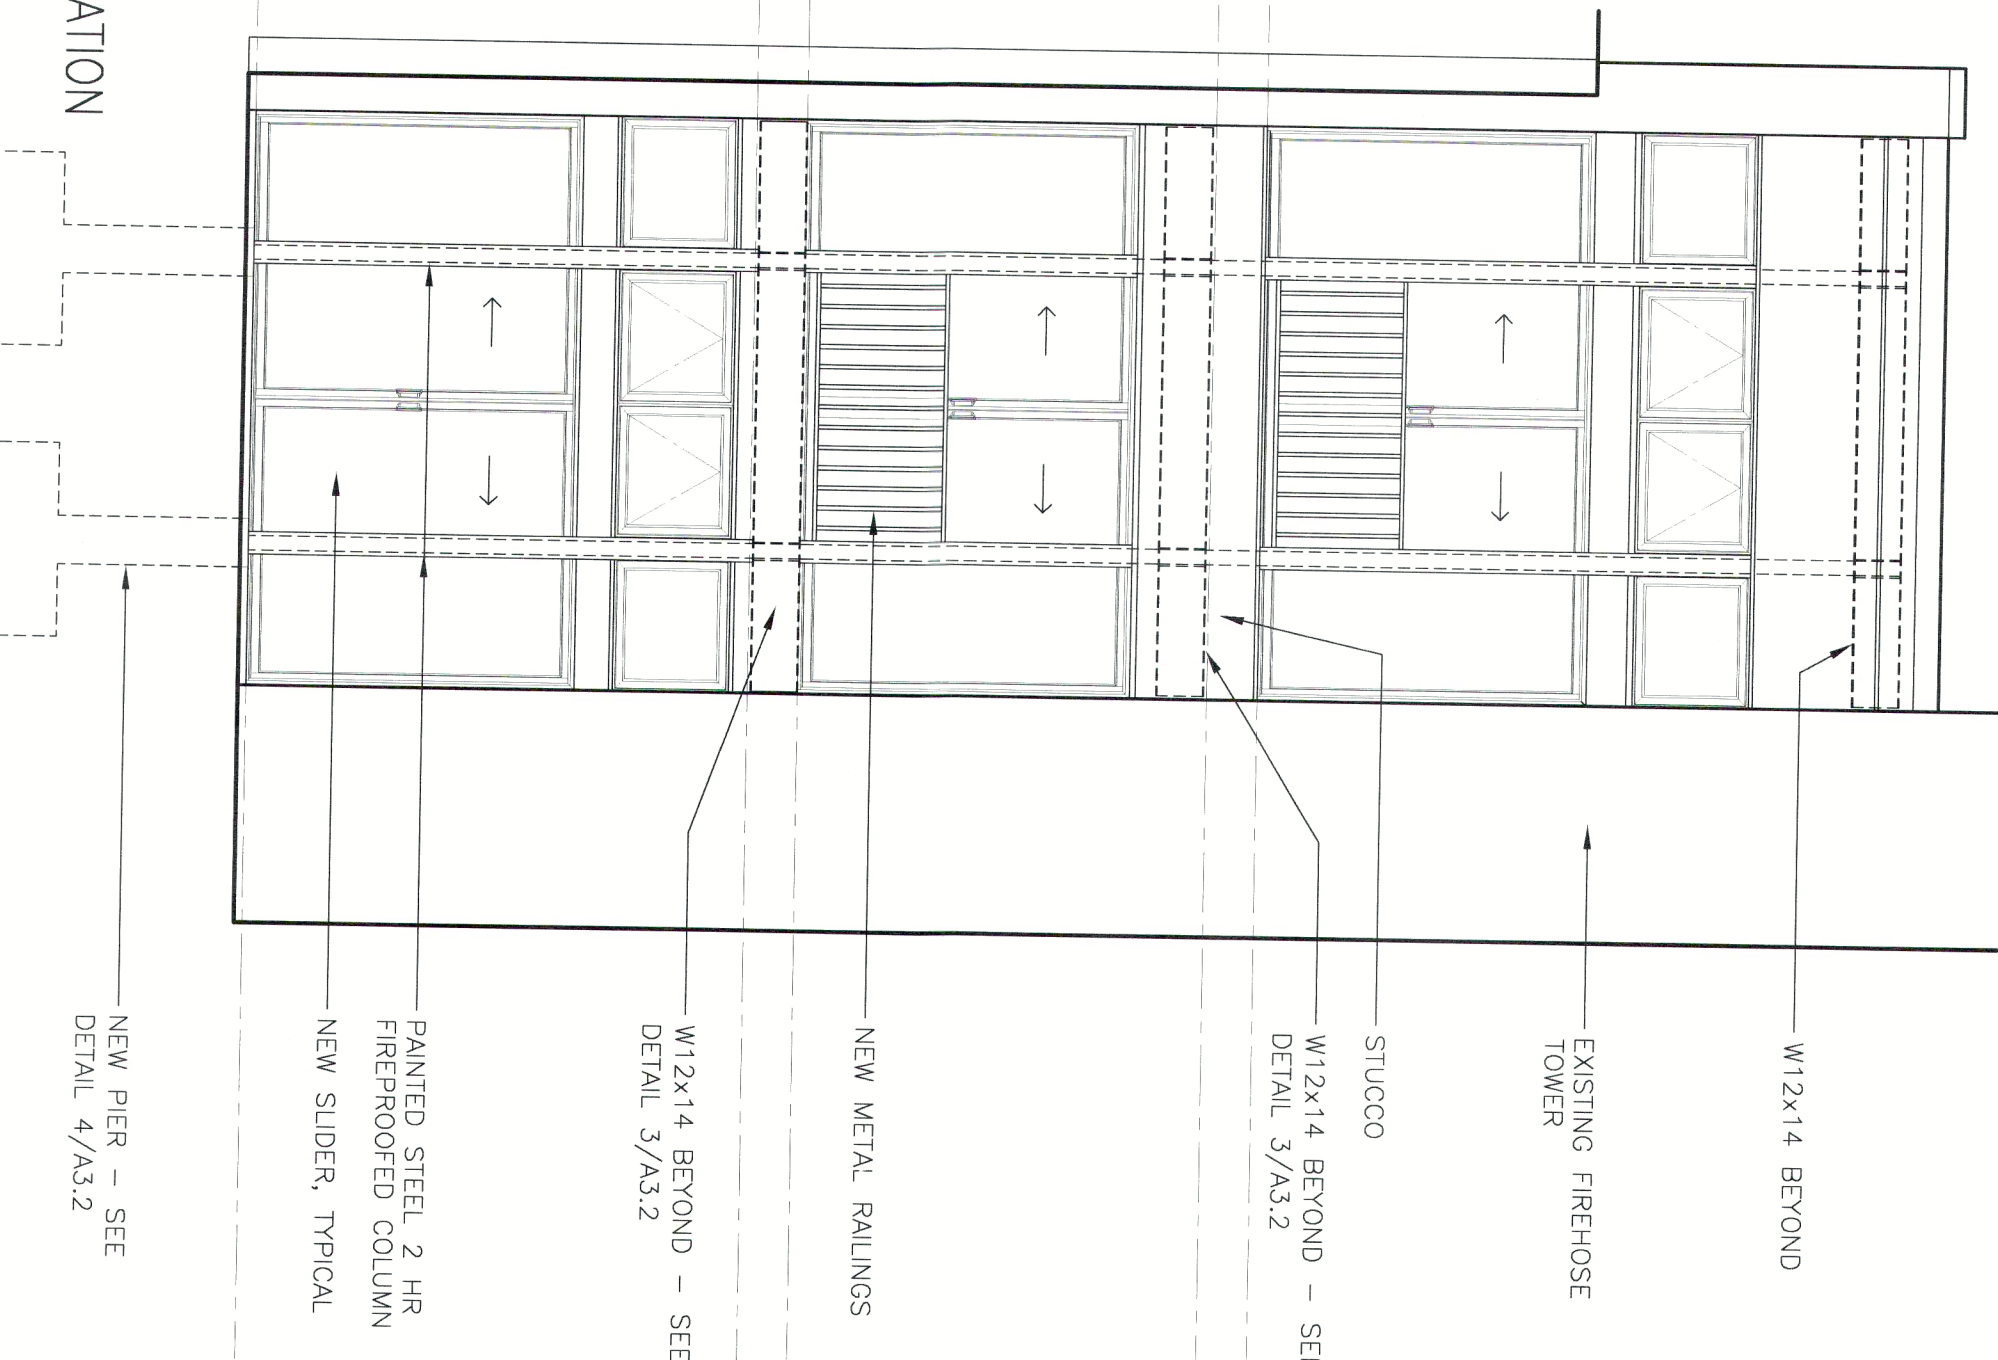

1 WEST ELEVATION
1/4"=1'-0"

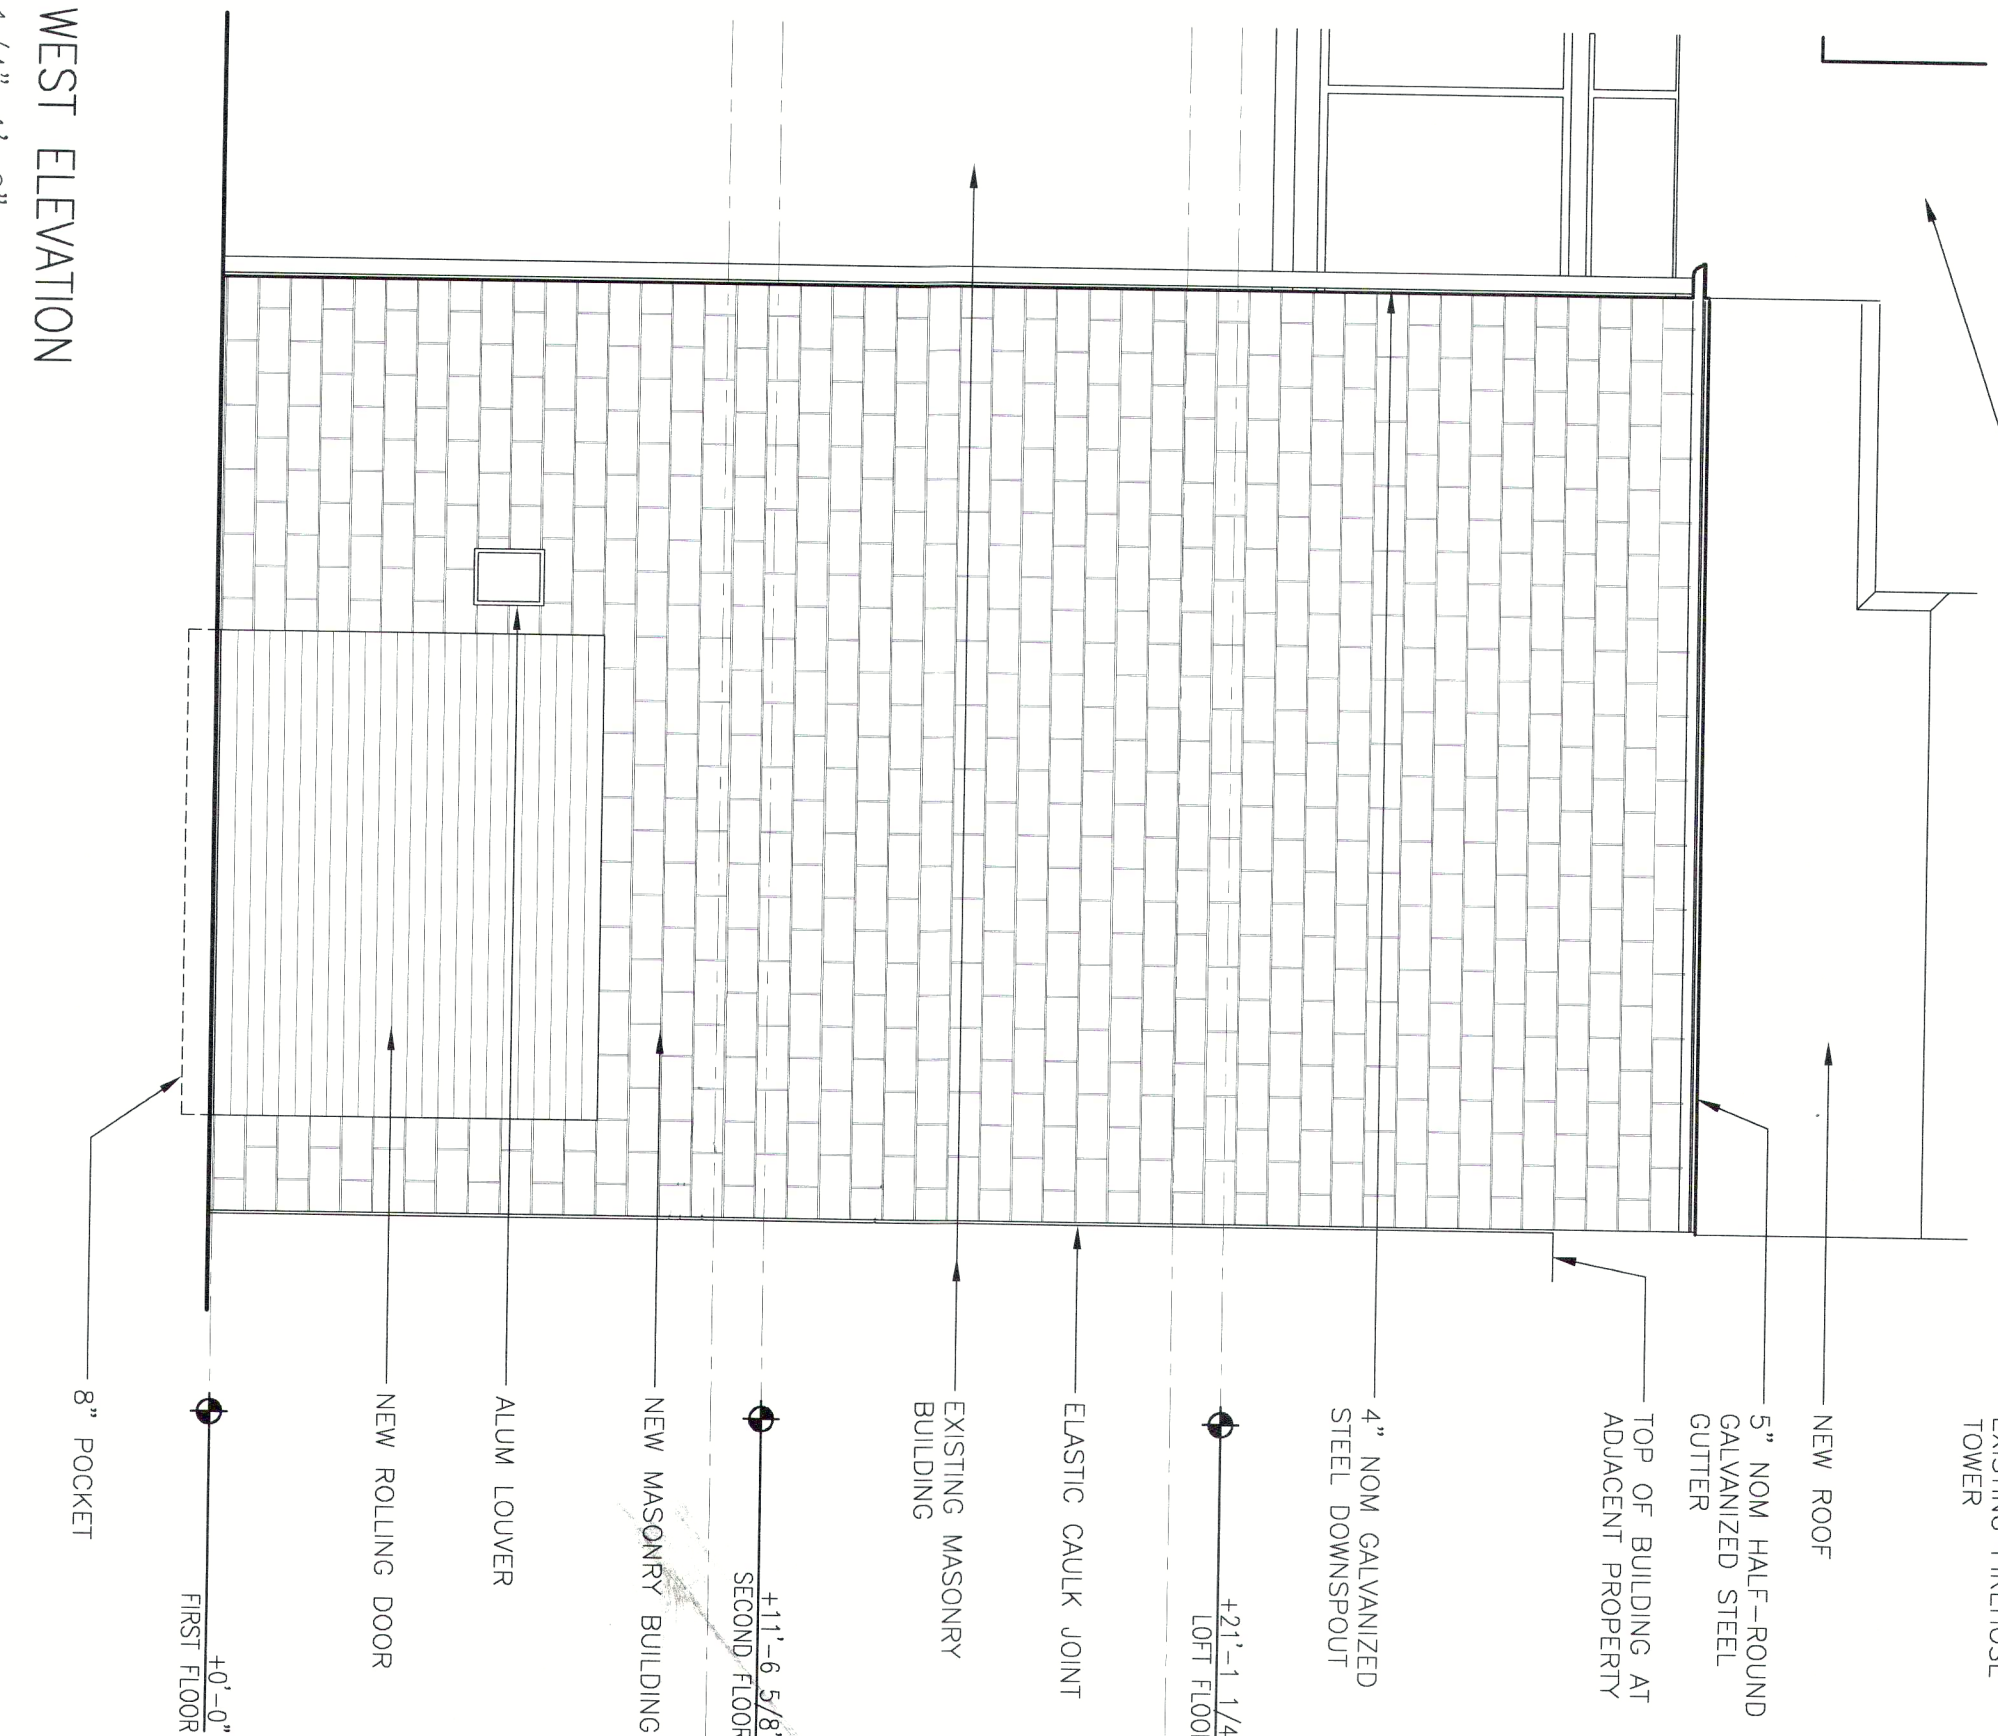

RECEIVED
07/20/2023
ARCHITECTURAL EXAMINER

3-27-03

ISSUED FOR PERMIT

01.08.03 PERMIT REVISIONS

No. Date Issue

1242-1244 N. WELLS ST. BLDG.

CHICAGO, IL

LEONARD WISNIEWSKI, ARCHITECT

2834 N. STATE ROUTE ONE
MARTINTON TOWNSHIP, ILLINOIS 60951
TEL: 815.428.7556

BUILDING SECTIONS
& ELEVATIONS

Scale: 1/4" = 1'-0"

Date: 10.15.02

File: 0205.A2

A2 (a)