


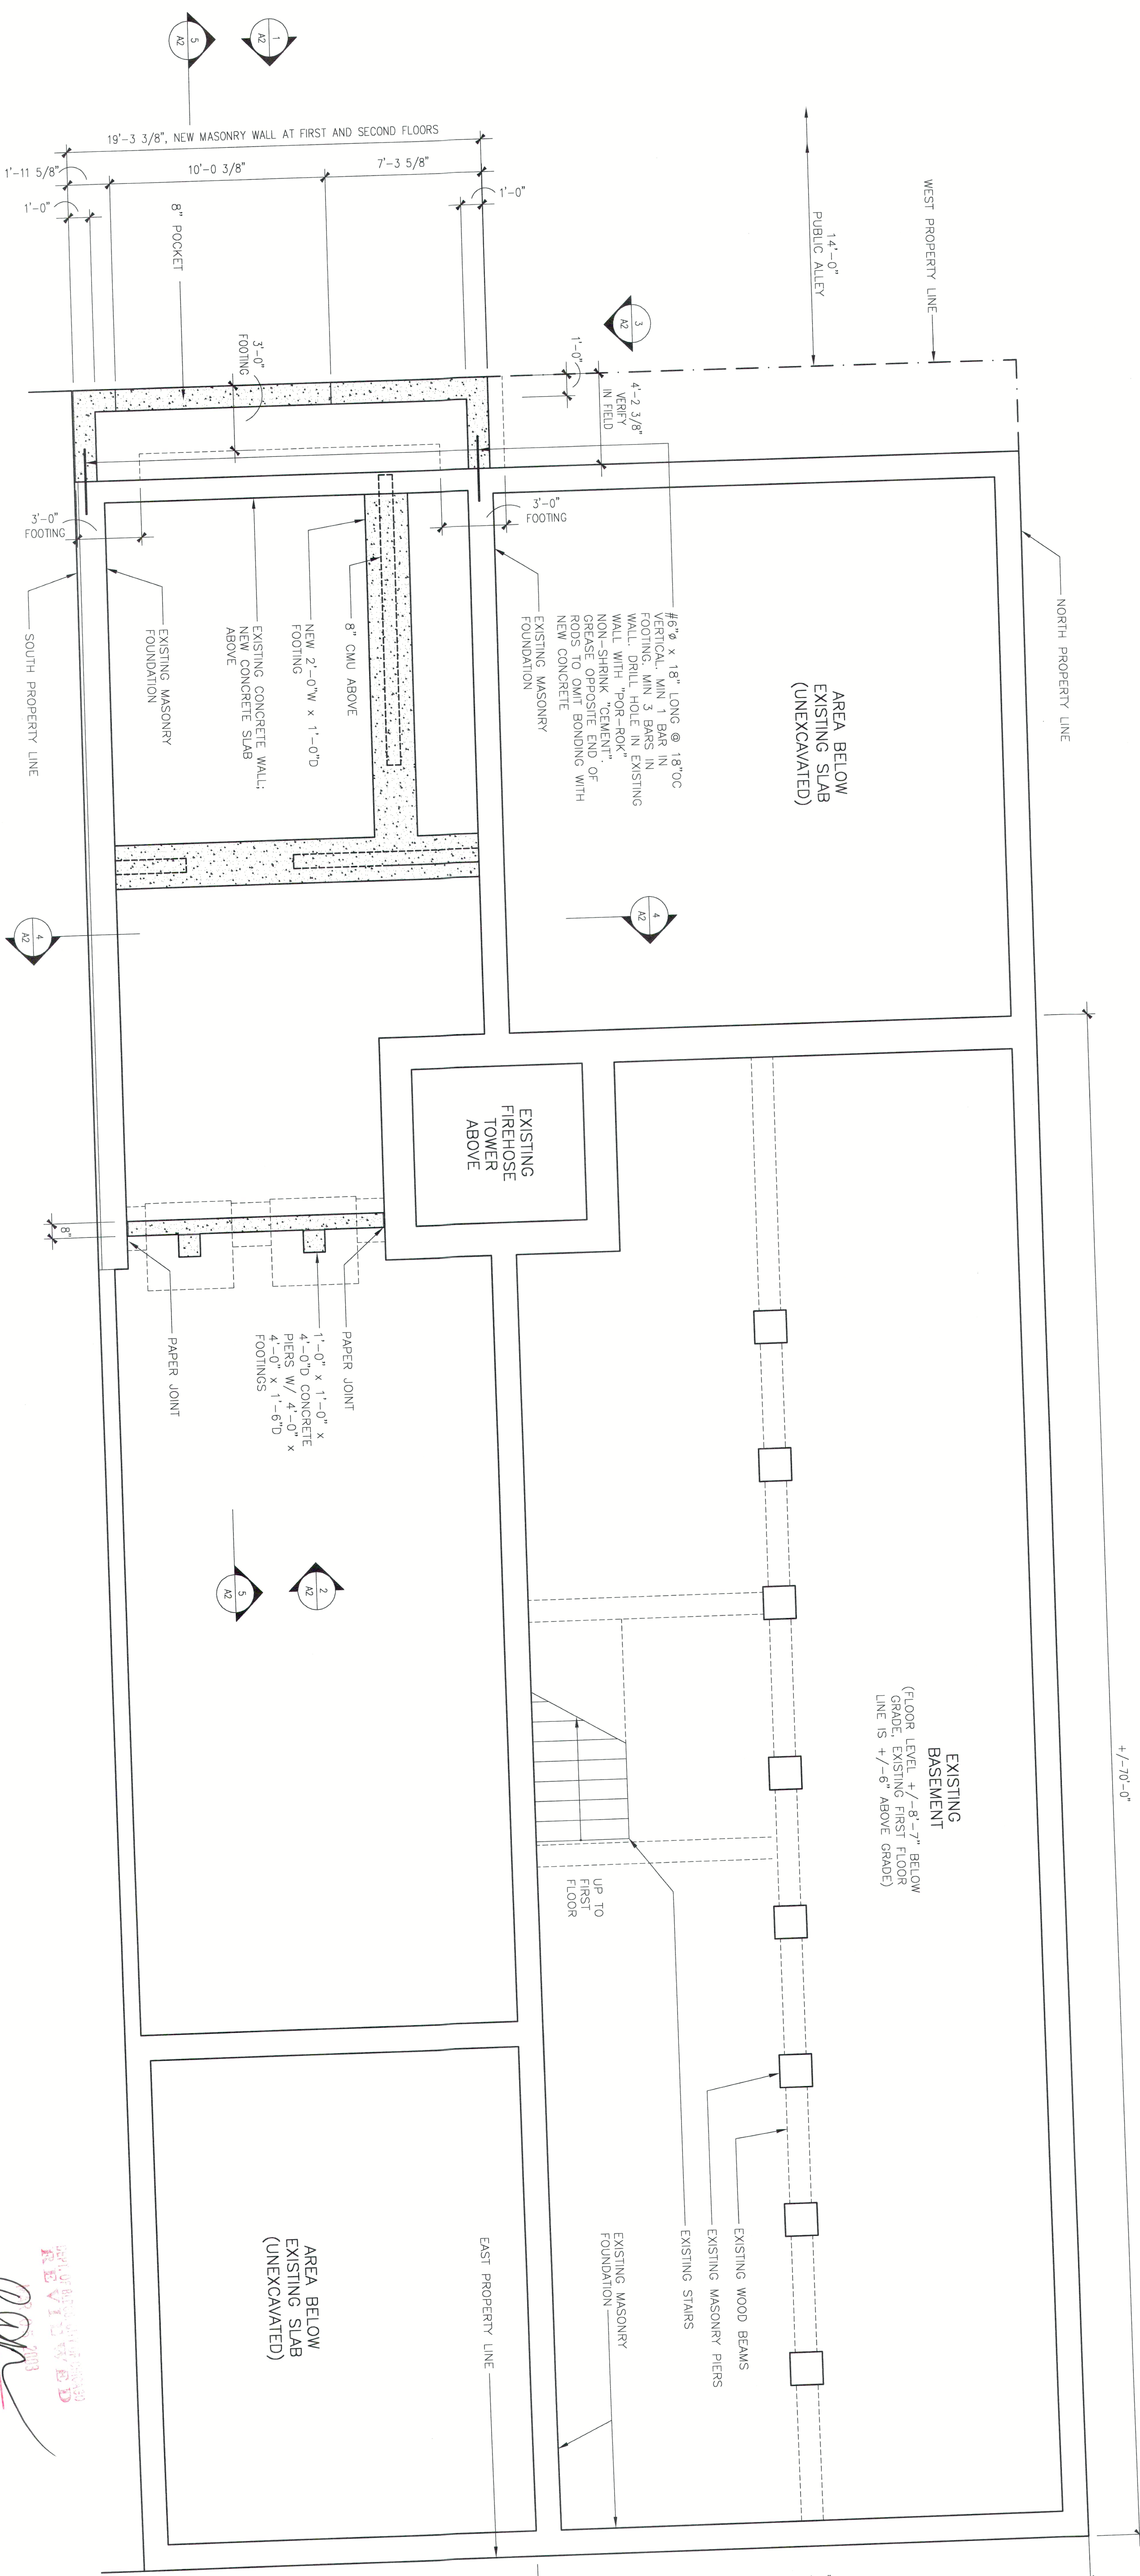

1 EXISTING BASEMENT PLAN & ADDITION FOUNDATION PLAN
1/4"=1'-0"

X DOOR/WINDOW SCHEDULE		
No.	USE OF SPACE	TYPE/ OPERATION
1A	GARAGE	DOOR, SLIDER
1B	GARAGE	DOOR, SLIDER
1C	GARAGE	DOOR, SLIDER
1D	GARAGE	DOOR, SLIDER
1E	GARAGE	DOOR, SLIDER
1F	GARAGE	DOOR, SLIDER
1G	GARAGE	DOOR, SLIDER
1H	GARAGE	DOOR, SLIDER
2A	SITTING ROOM	DOOR, SLIDER
2B	SITTING ROOM	DOOR, SLIDER
2C	SITTING ROOM	DOOR, SLIDER

X (CONT) DOOR/WINDOW SCHEDULE		
No.	USE OF SPACE	TYPE/ OPERATION
3A	LOFT	DOOR, SLIDER
3B	LOFT	DOOR, SLIDER
3C	LOFT	DOOR, SLIDER
3D	LOFT	DOOR, SLIDER
3E	LOFT	DOOR, SLIDER
3F	LOFT	DOOR, SLIDER
3G	LOFT	DOOR, SLIDER
3H	LOFT	DOOR, SLIDER

NOTES:
1. HARDWARE TO BE DETERMINED
2. WINDOWS AND SLIDING DOORS BY LINCOLN WINDOWS

REVIEWED
DATE: 3-27-03
BY: [Signature]

ISSUED FOR PERMIT

01.08.03 PERMIT REVISIONS
1242-1244 N. WELLS ST. BLDG.
CHICAGO, IL

LEONARD WISNIEWSKI, ARCHITECT
2834 N. STATE ROUTE ONE
MARTINTON TOWNSHIP, ILLINOIS 60951
TEL: 815.428.7556

EXIST. BASEMENT PLAN &
ADDITION FOUNDATION PLAN,
DOOR/WINDOW SCHEDULE
Scale: 1/4" = 1'-0"
Date: 10.15.02
File: 0205\A1-1