



TOWN OF ROME, ADAMS COUNTY, WI

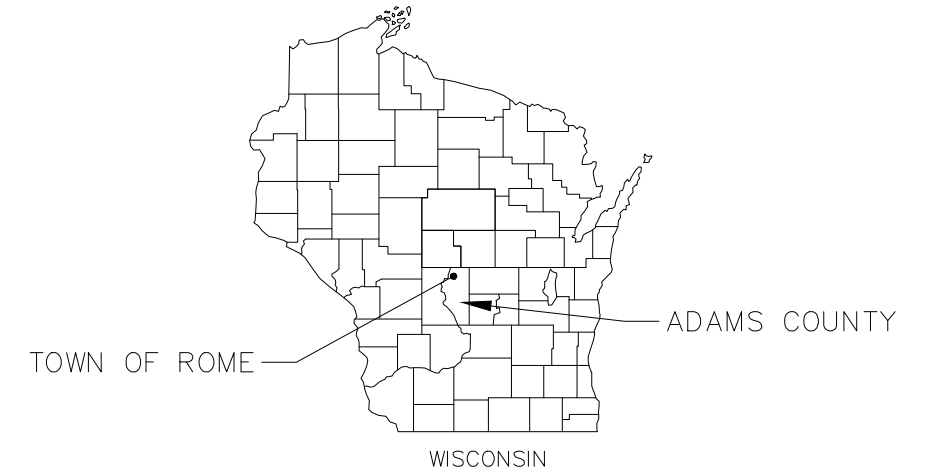

SHEET NO.	DESCRIPTION
C1	TITLE SHEET
C2	EXISTING CONDITIONS PLAN
C3	SITE PLAN
C4	EROSION CONTROL PLAN
C5	GRADING PLAN
C6	UTILITY PLAN

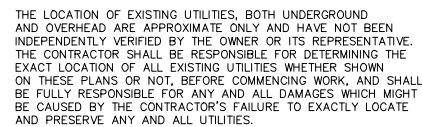

vierbicher
planners | engineers | advisors


Phone: (800) 261-3898


LOT 3 - TITLE SHEET
MAMMOTH CONSERVANCY
TOWN OF ROME
ADAMS COUNTY, WISCONSIN


REVISIONS		REVISIONS	
NO.	DATE	REMARKS	NO. DATE

PROJECT NO.	150044
-------------	--------

C1

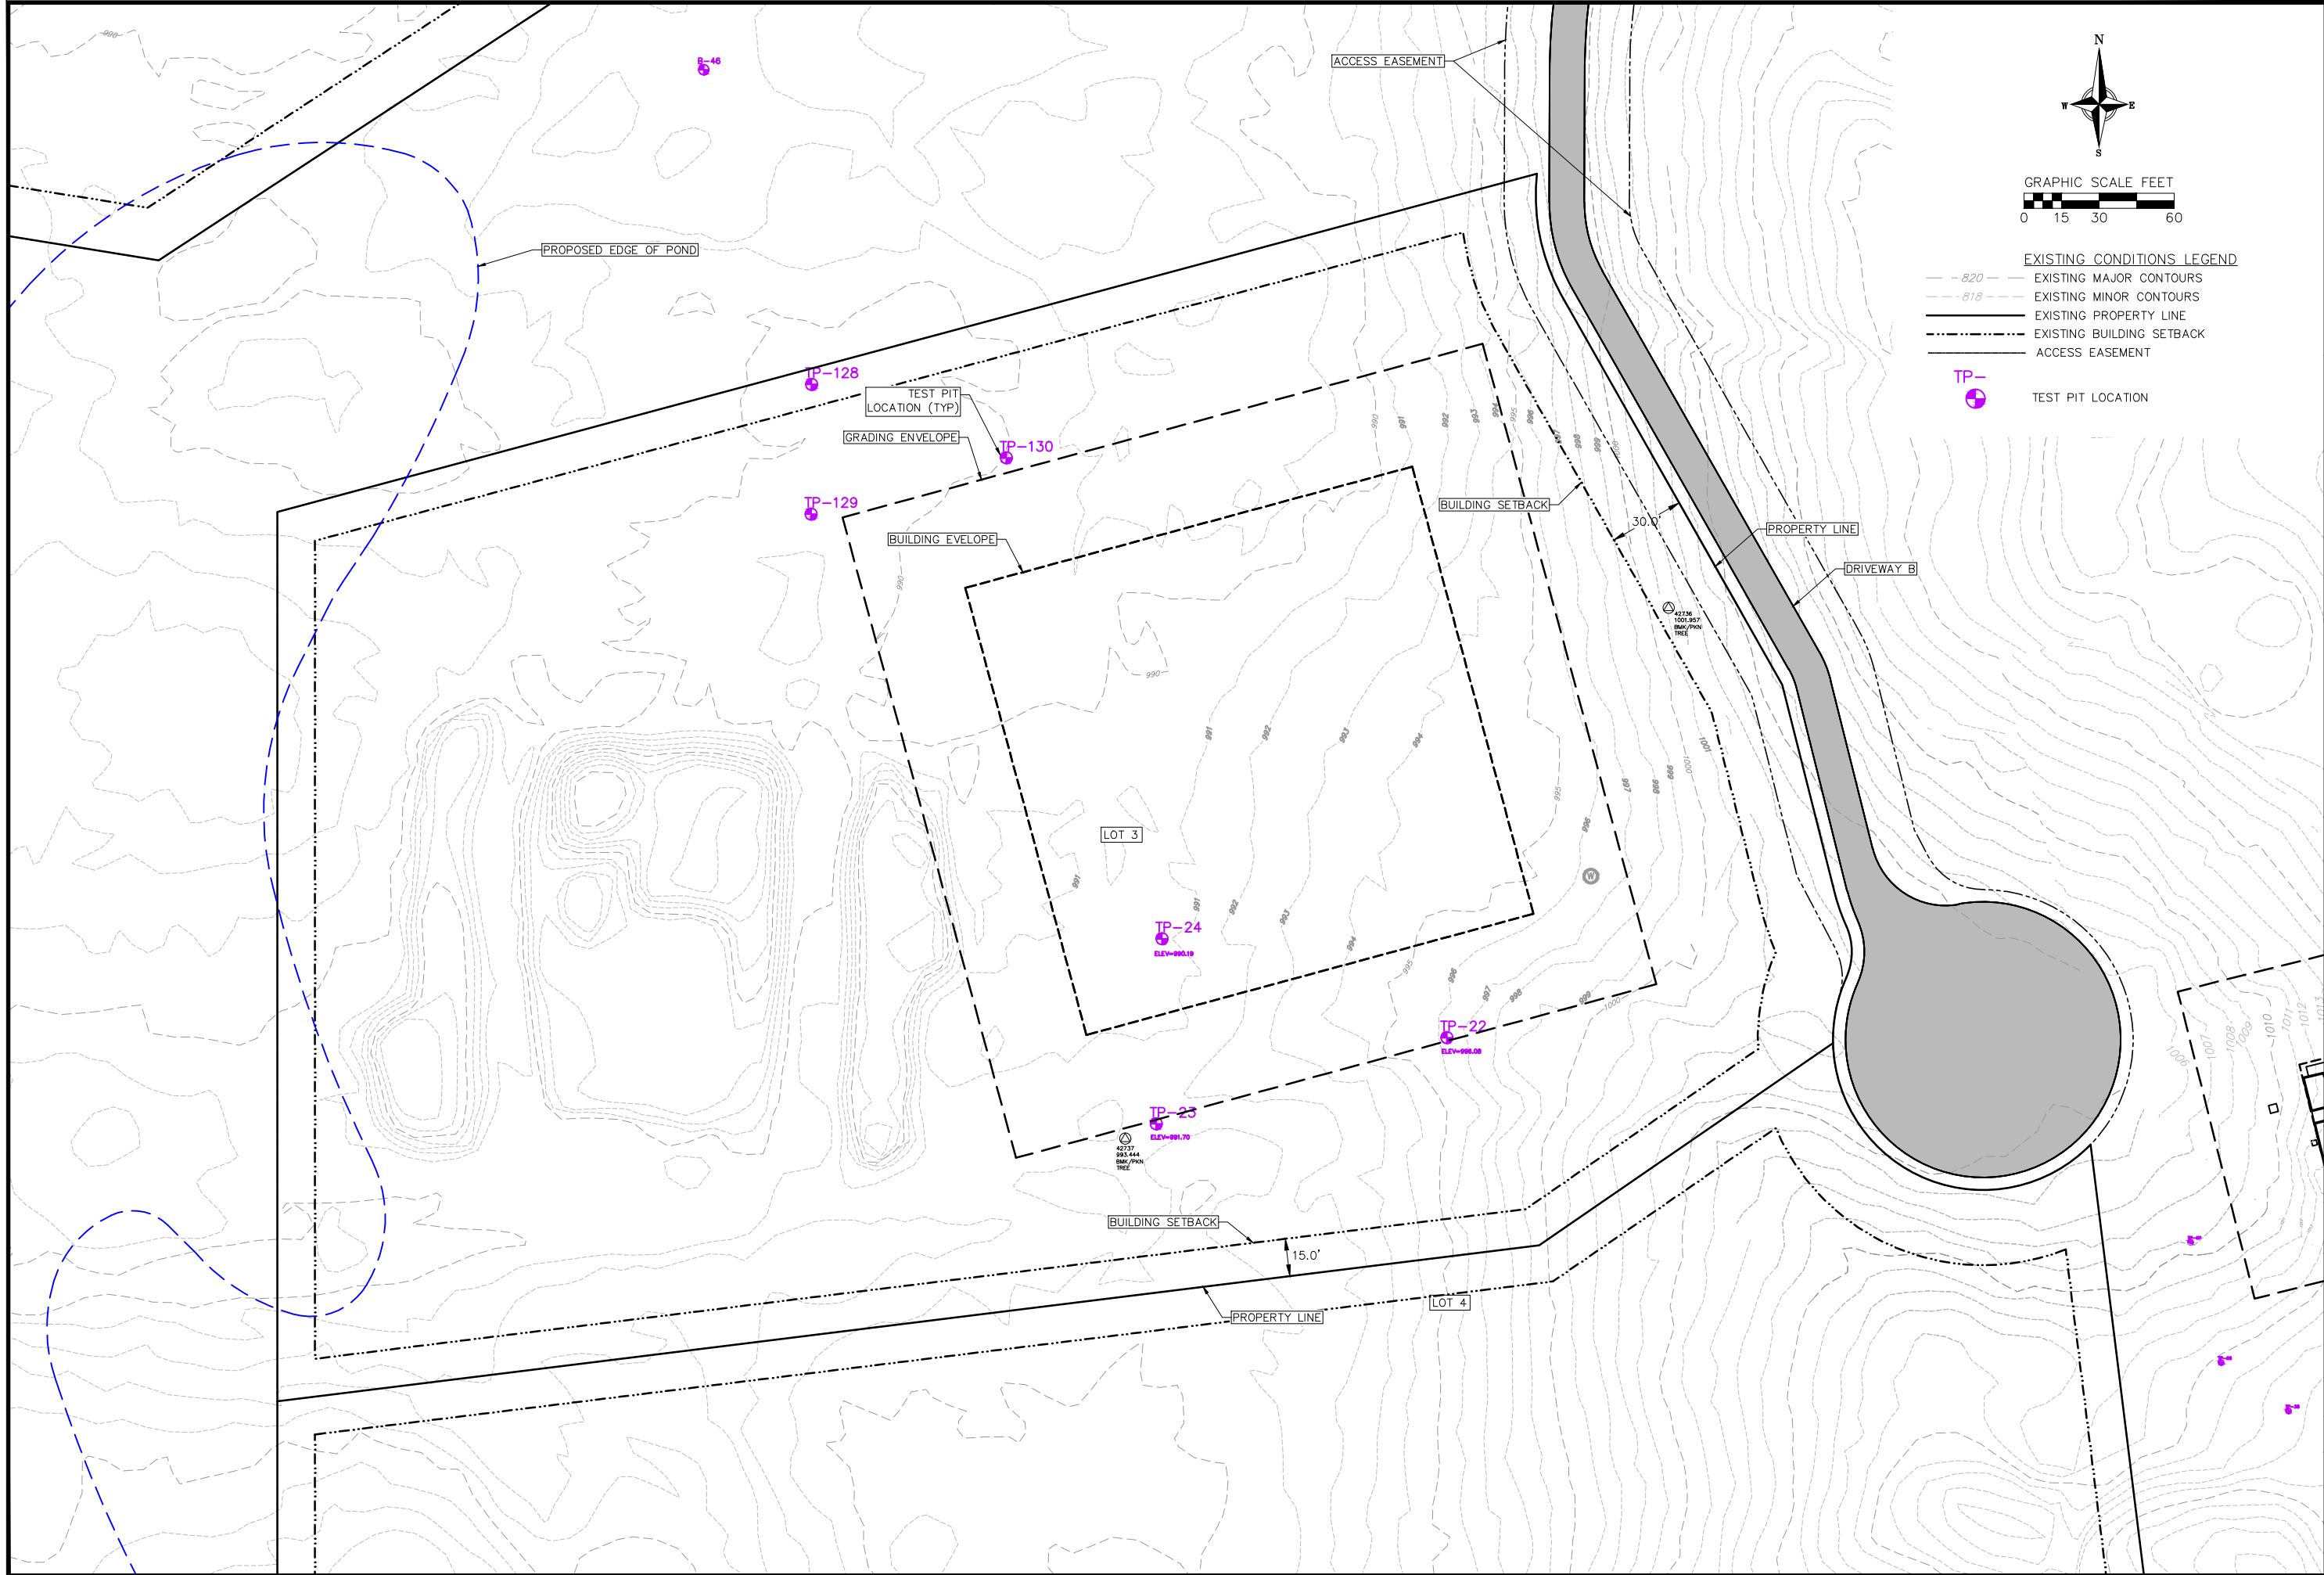[illegible]

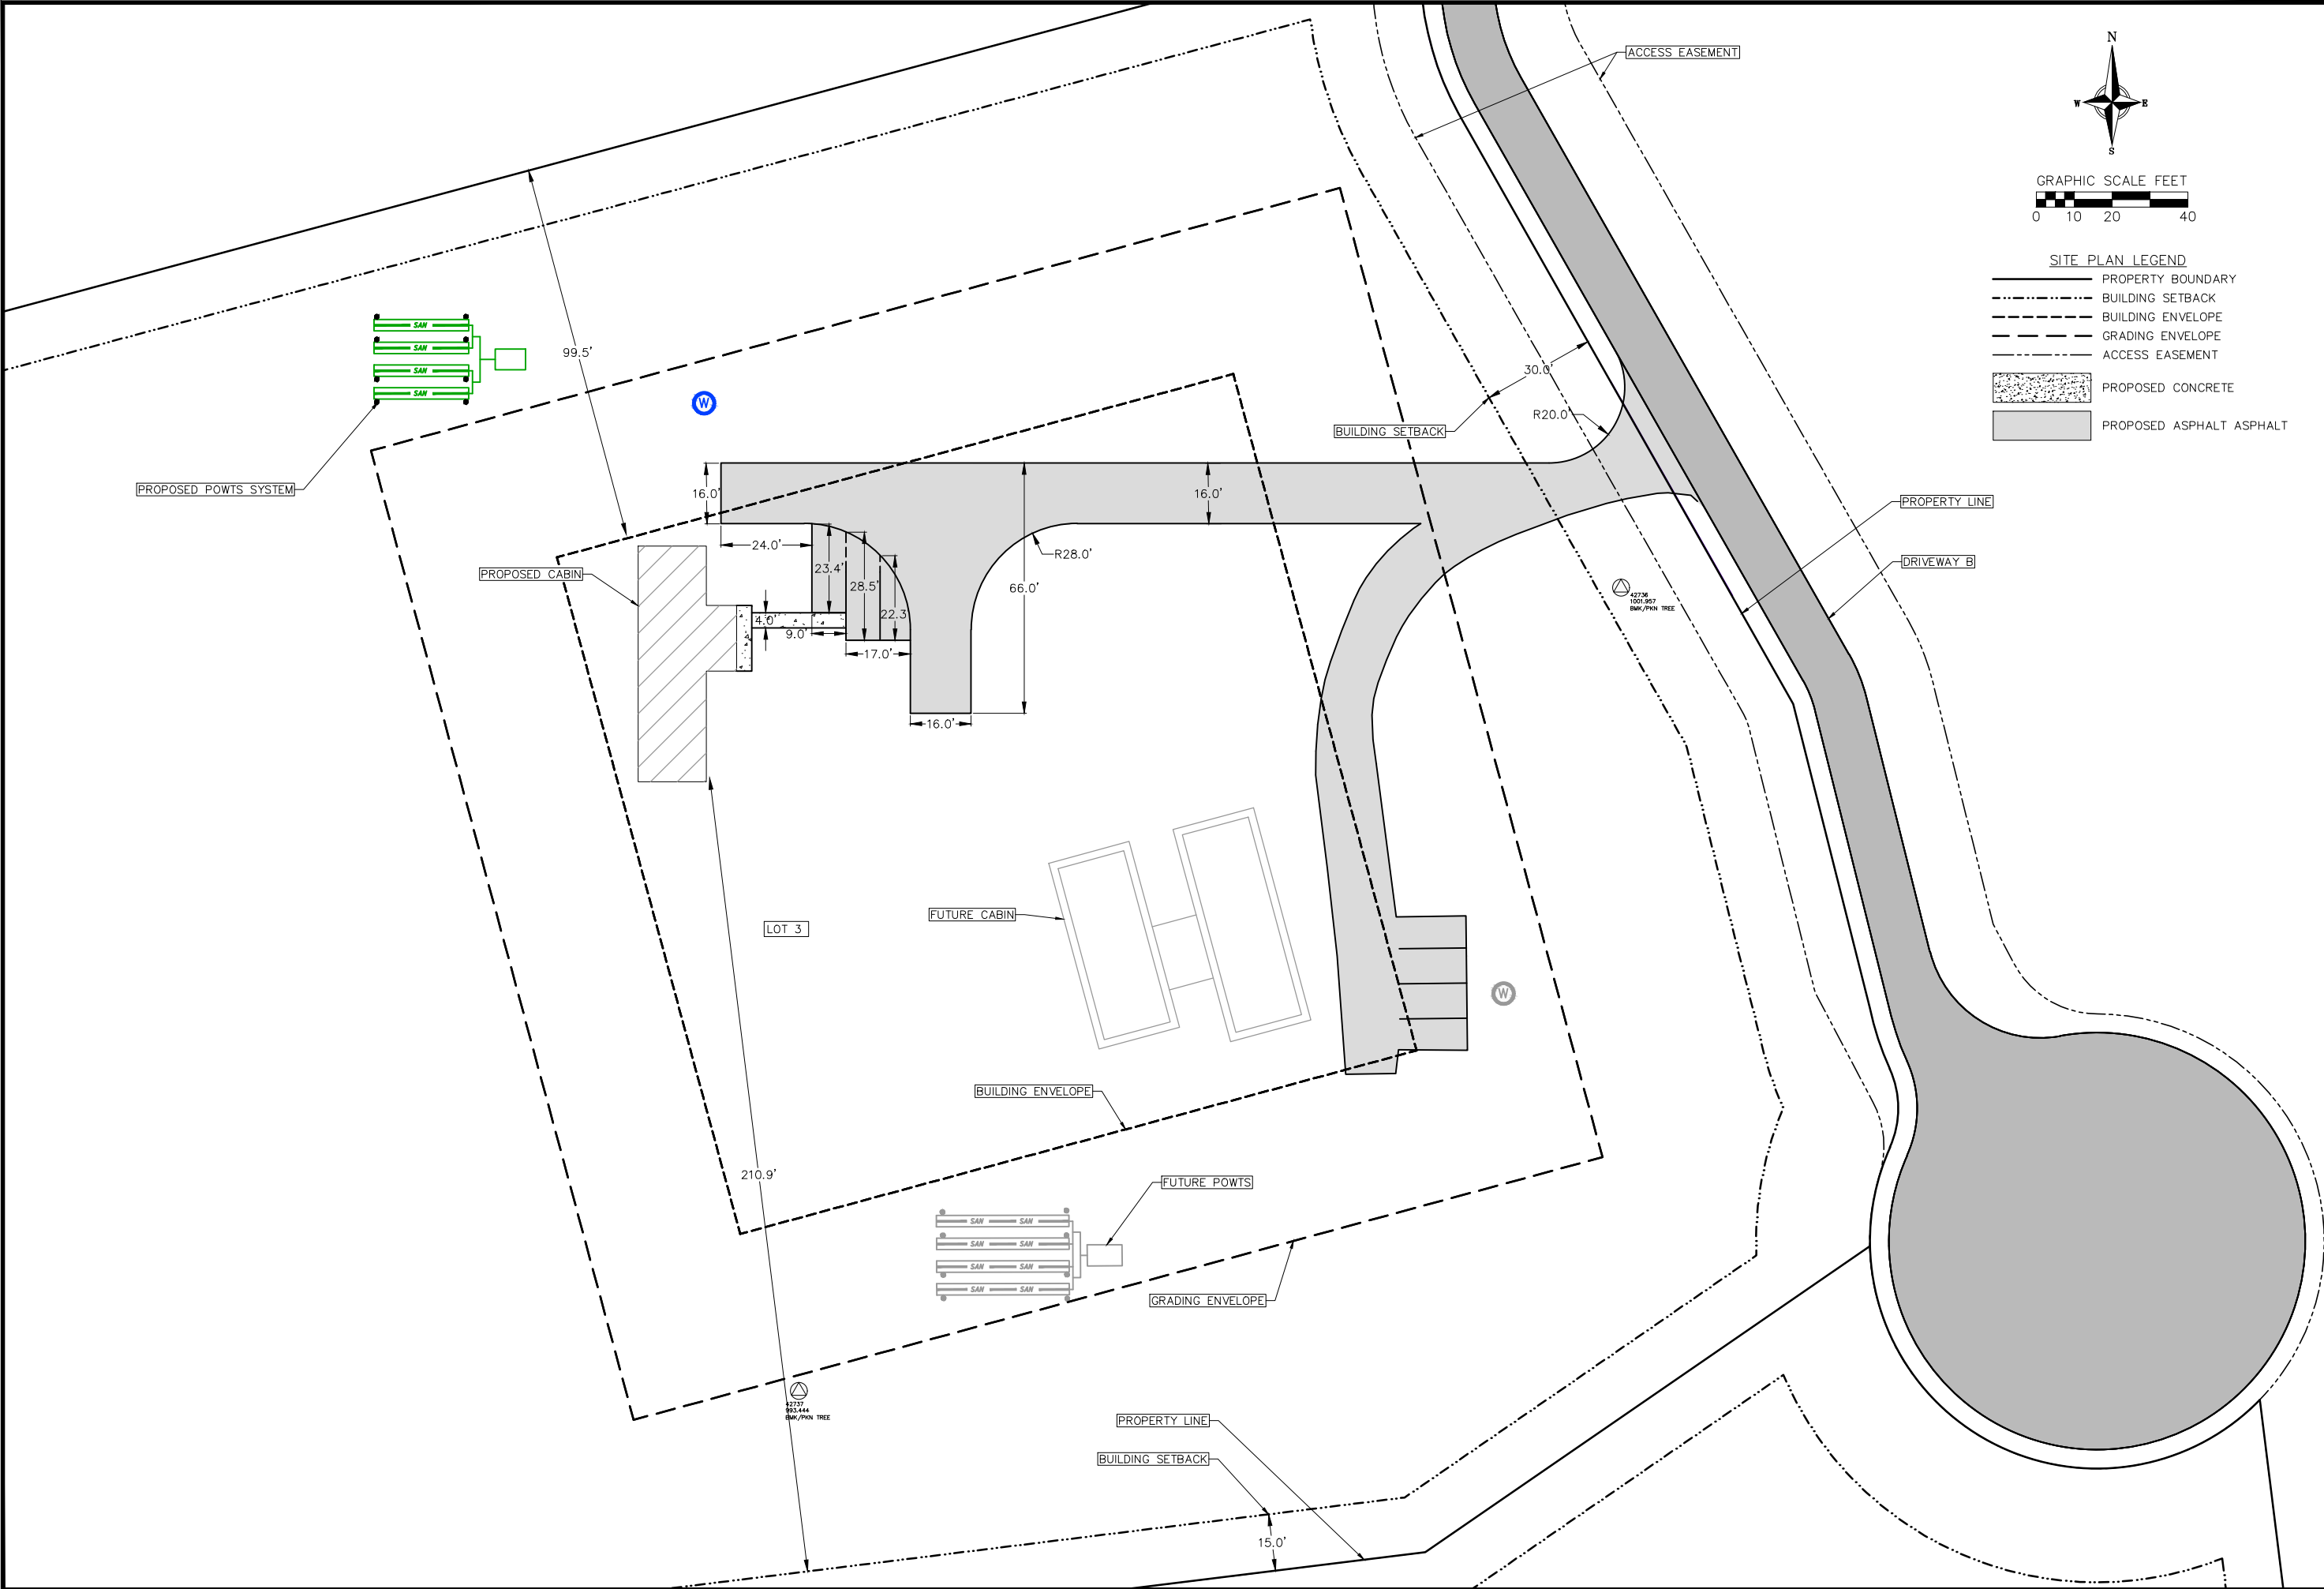

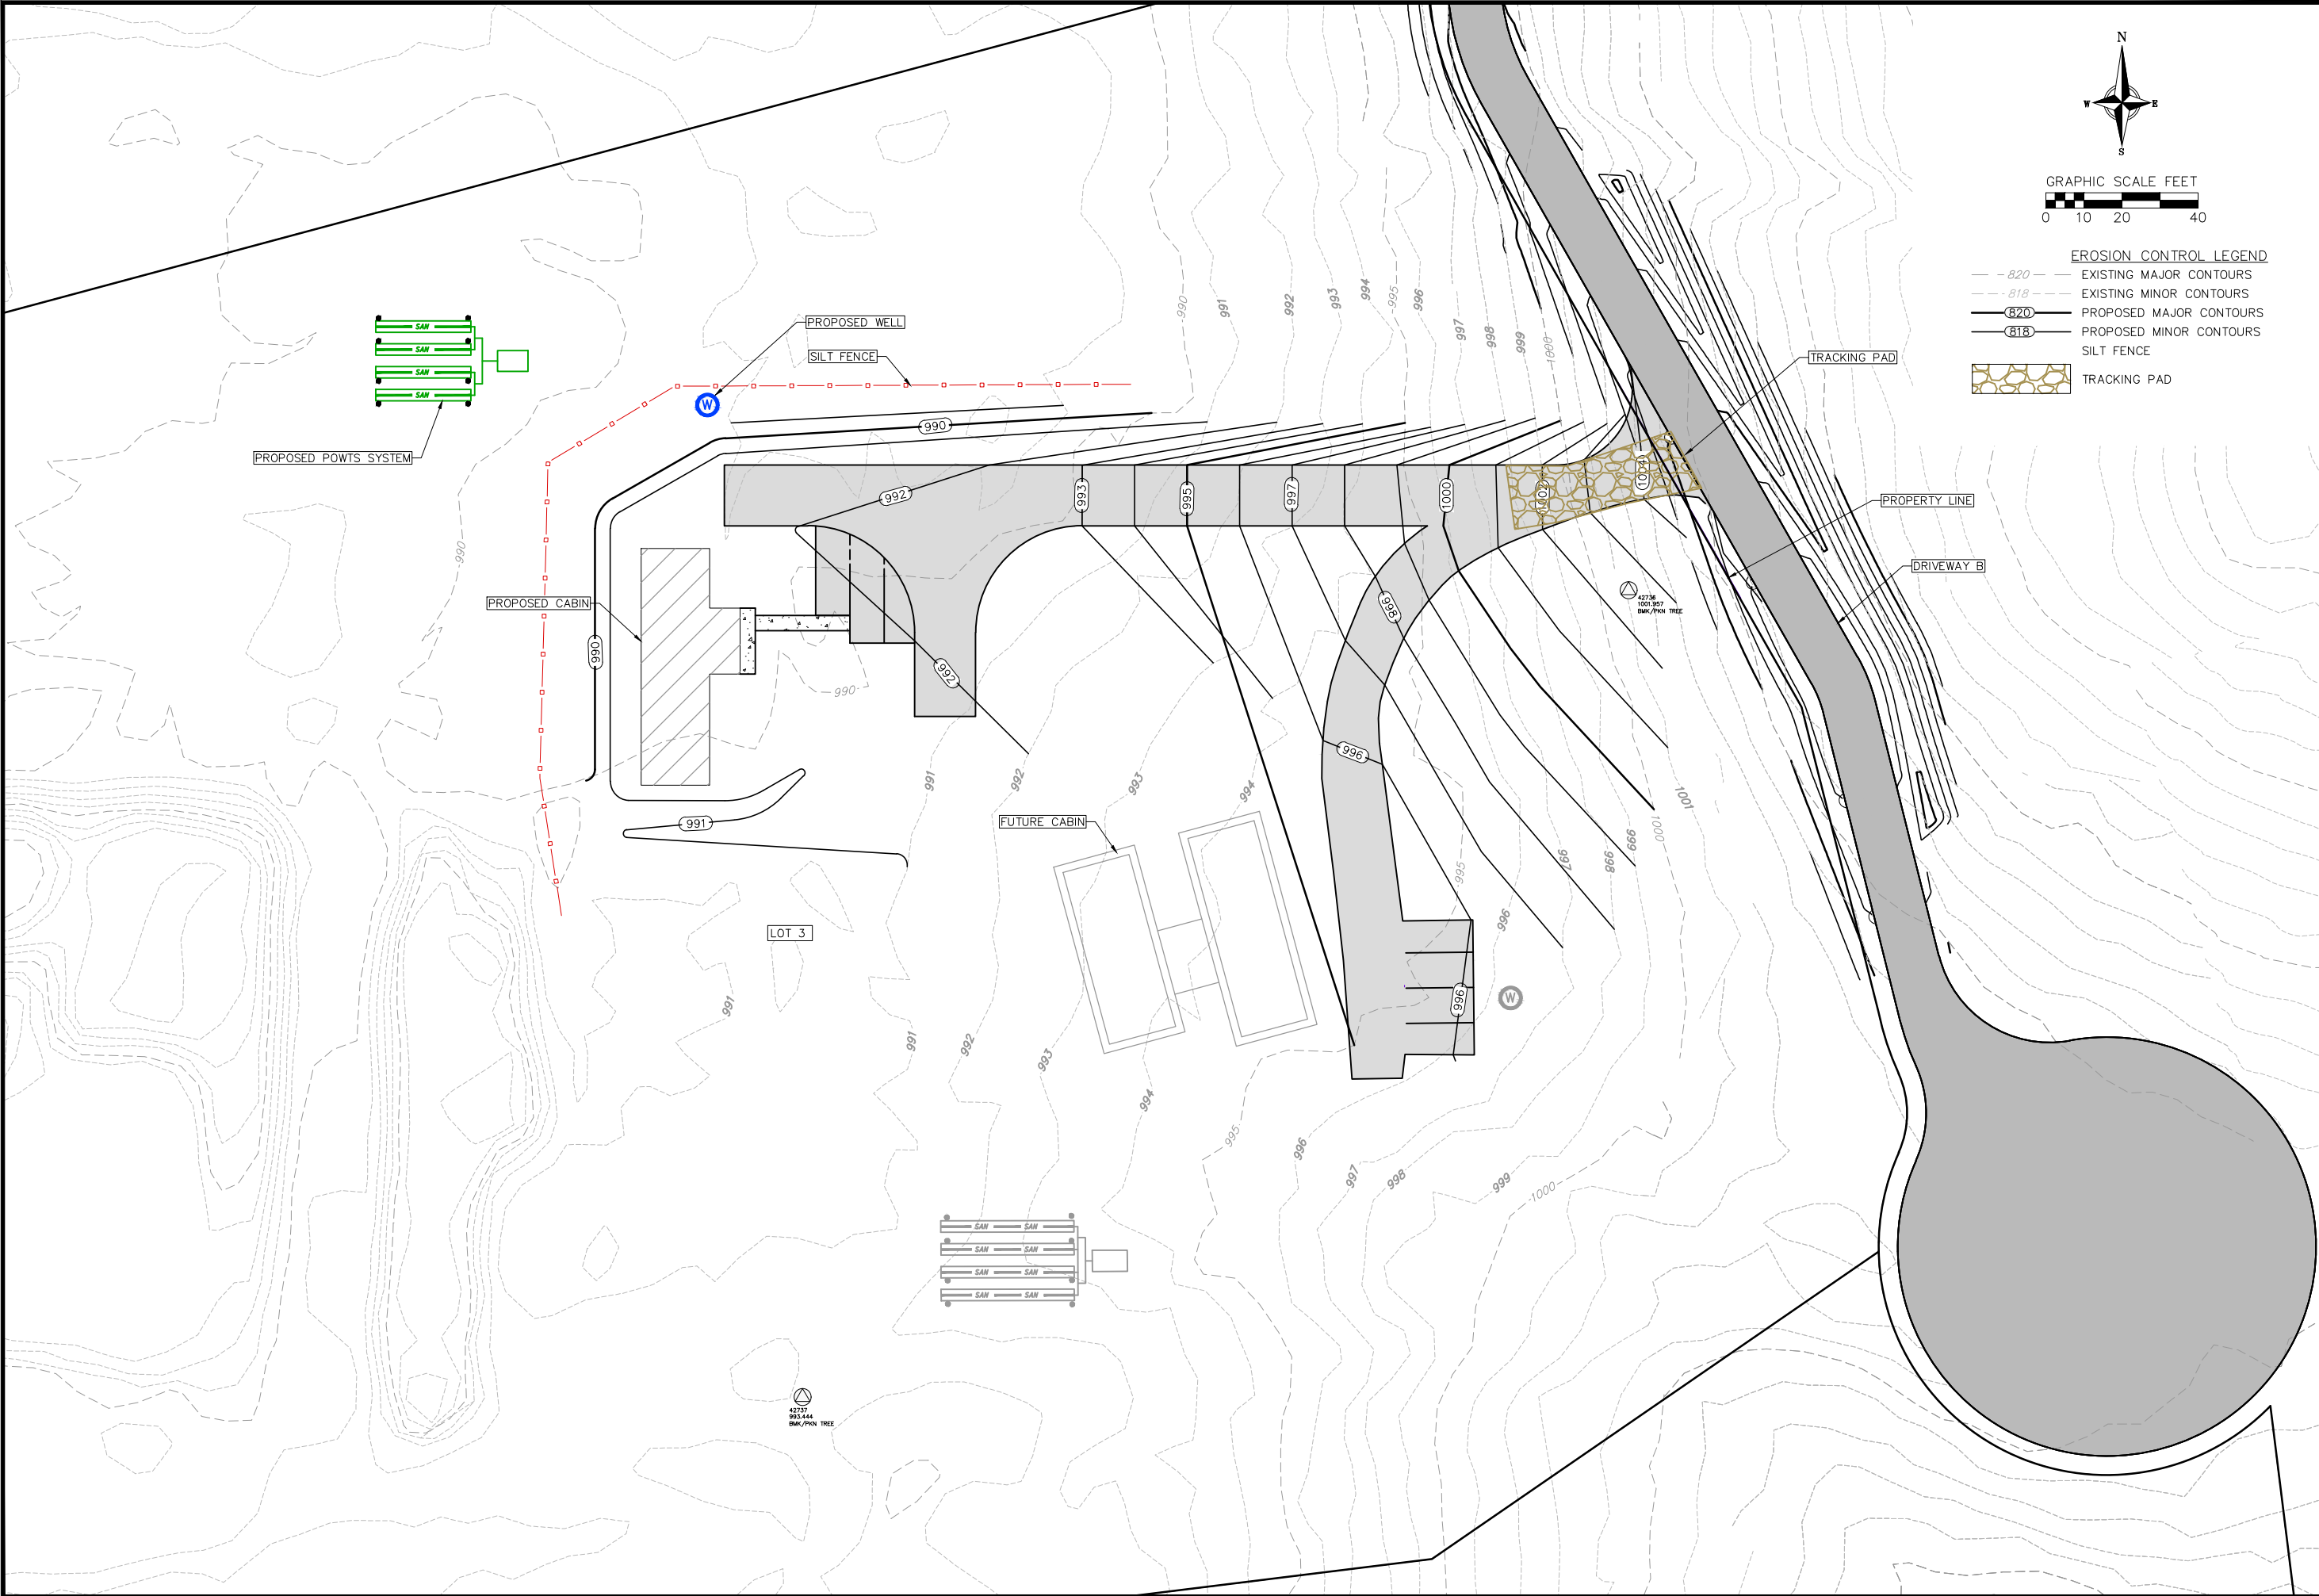

LOT 3 - EROSION CONTROL PLAN

MAMMOTH CONSERVANCY

TOWN OF ROME

ADAMS COUNTY, WISCONSIN

REVISIONS		REVISIONS	
NO.	DATE	NO.	DATE

DATE
05/24/2022

DRAFTER
CKNA


CHECKED
JKAS


PROJECT NO.
150044




vierbicher
planners | engineers | advisors

Phone: (800) 261-3898

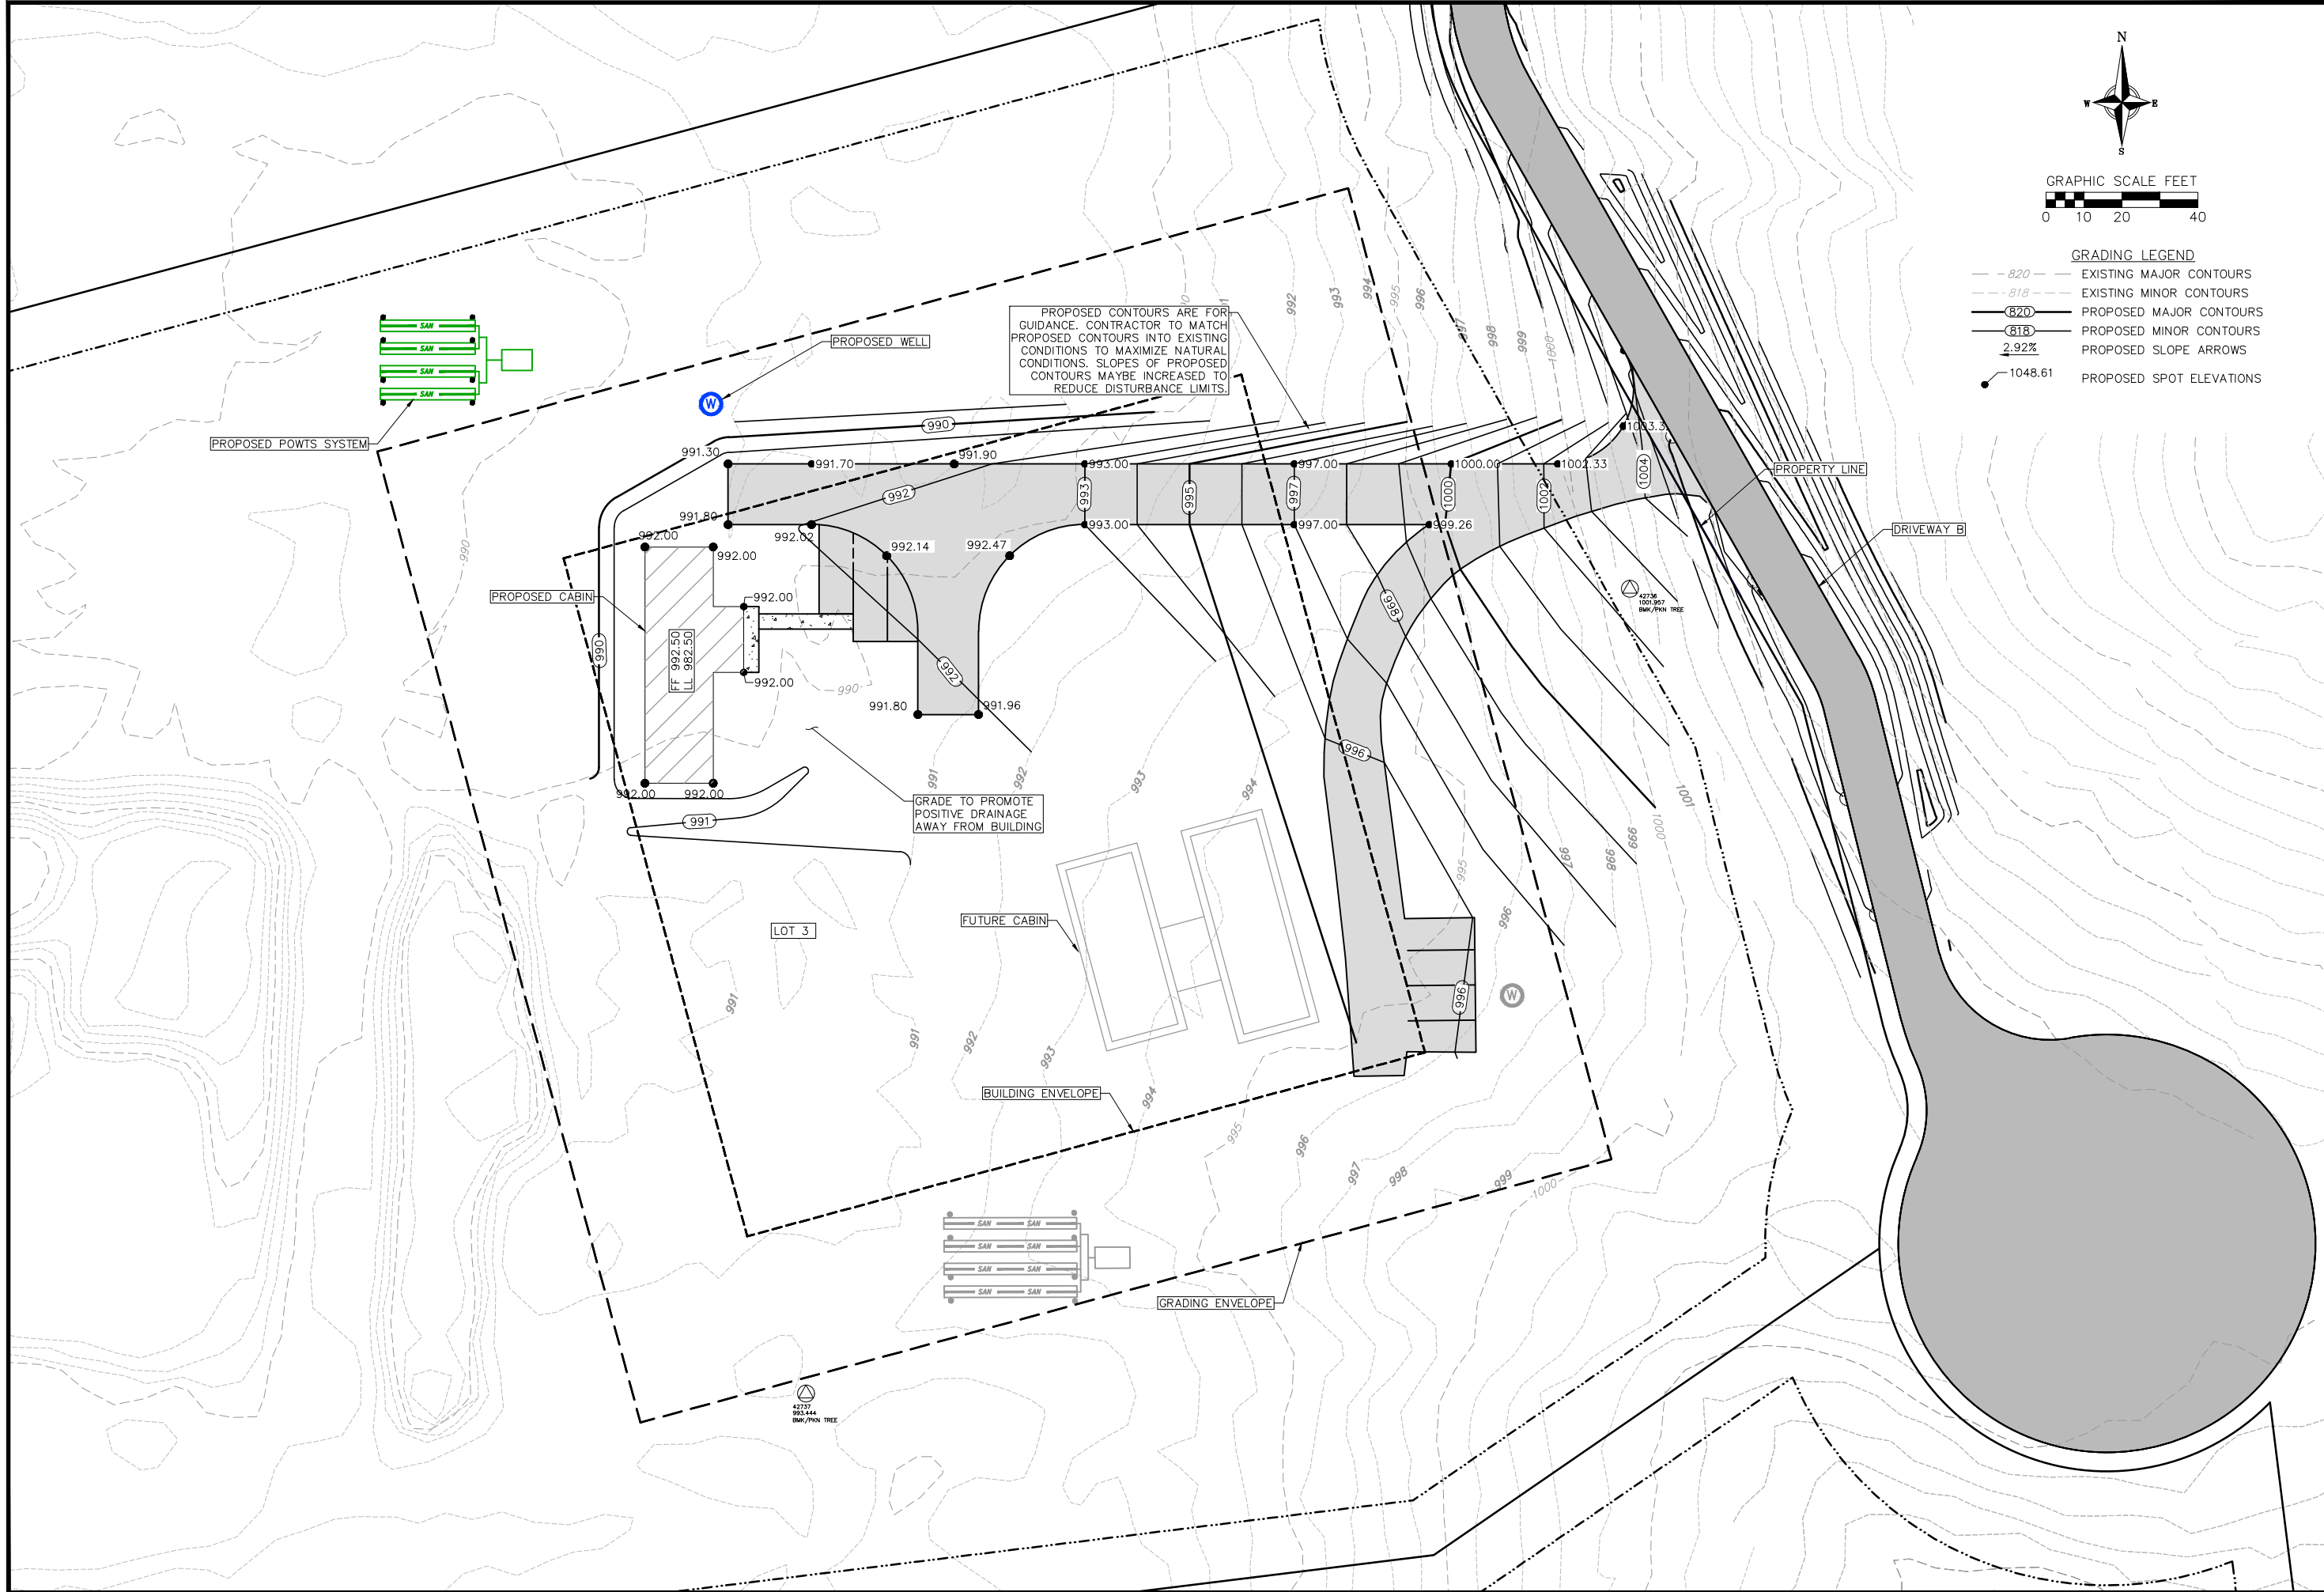


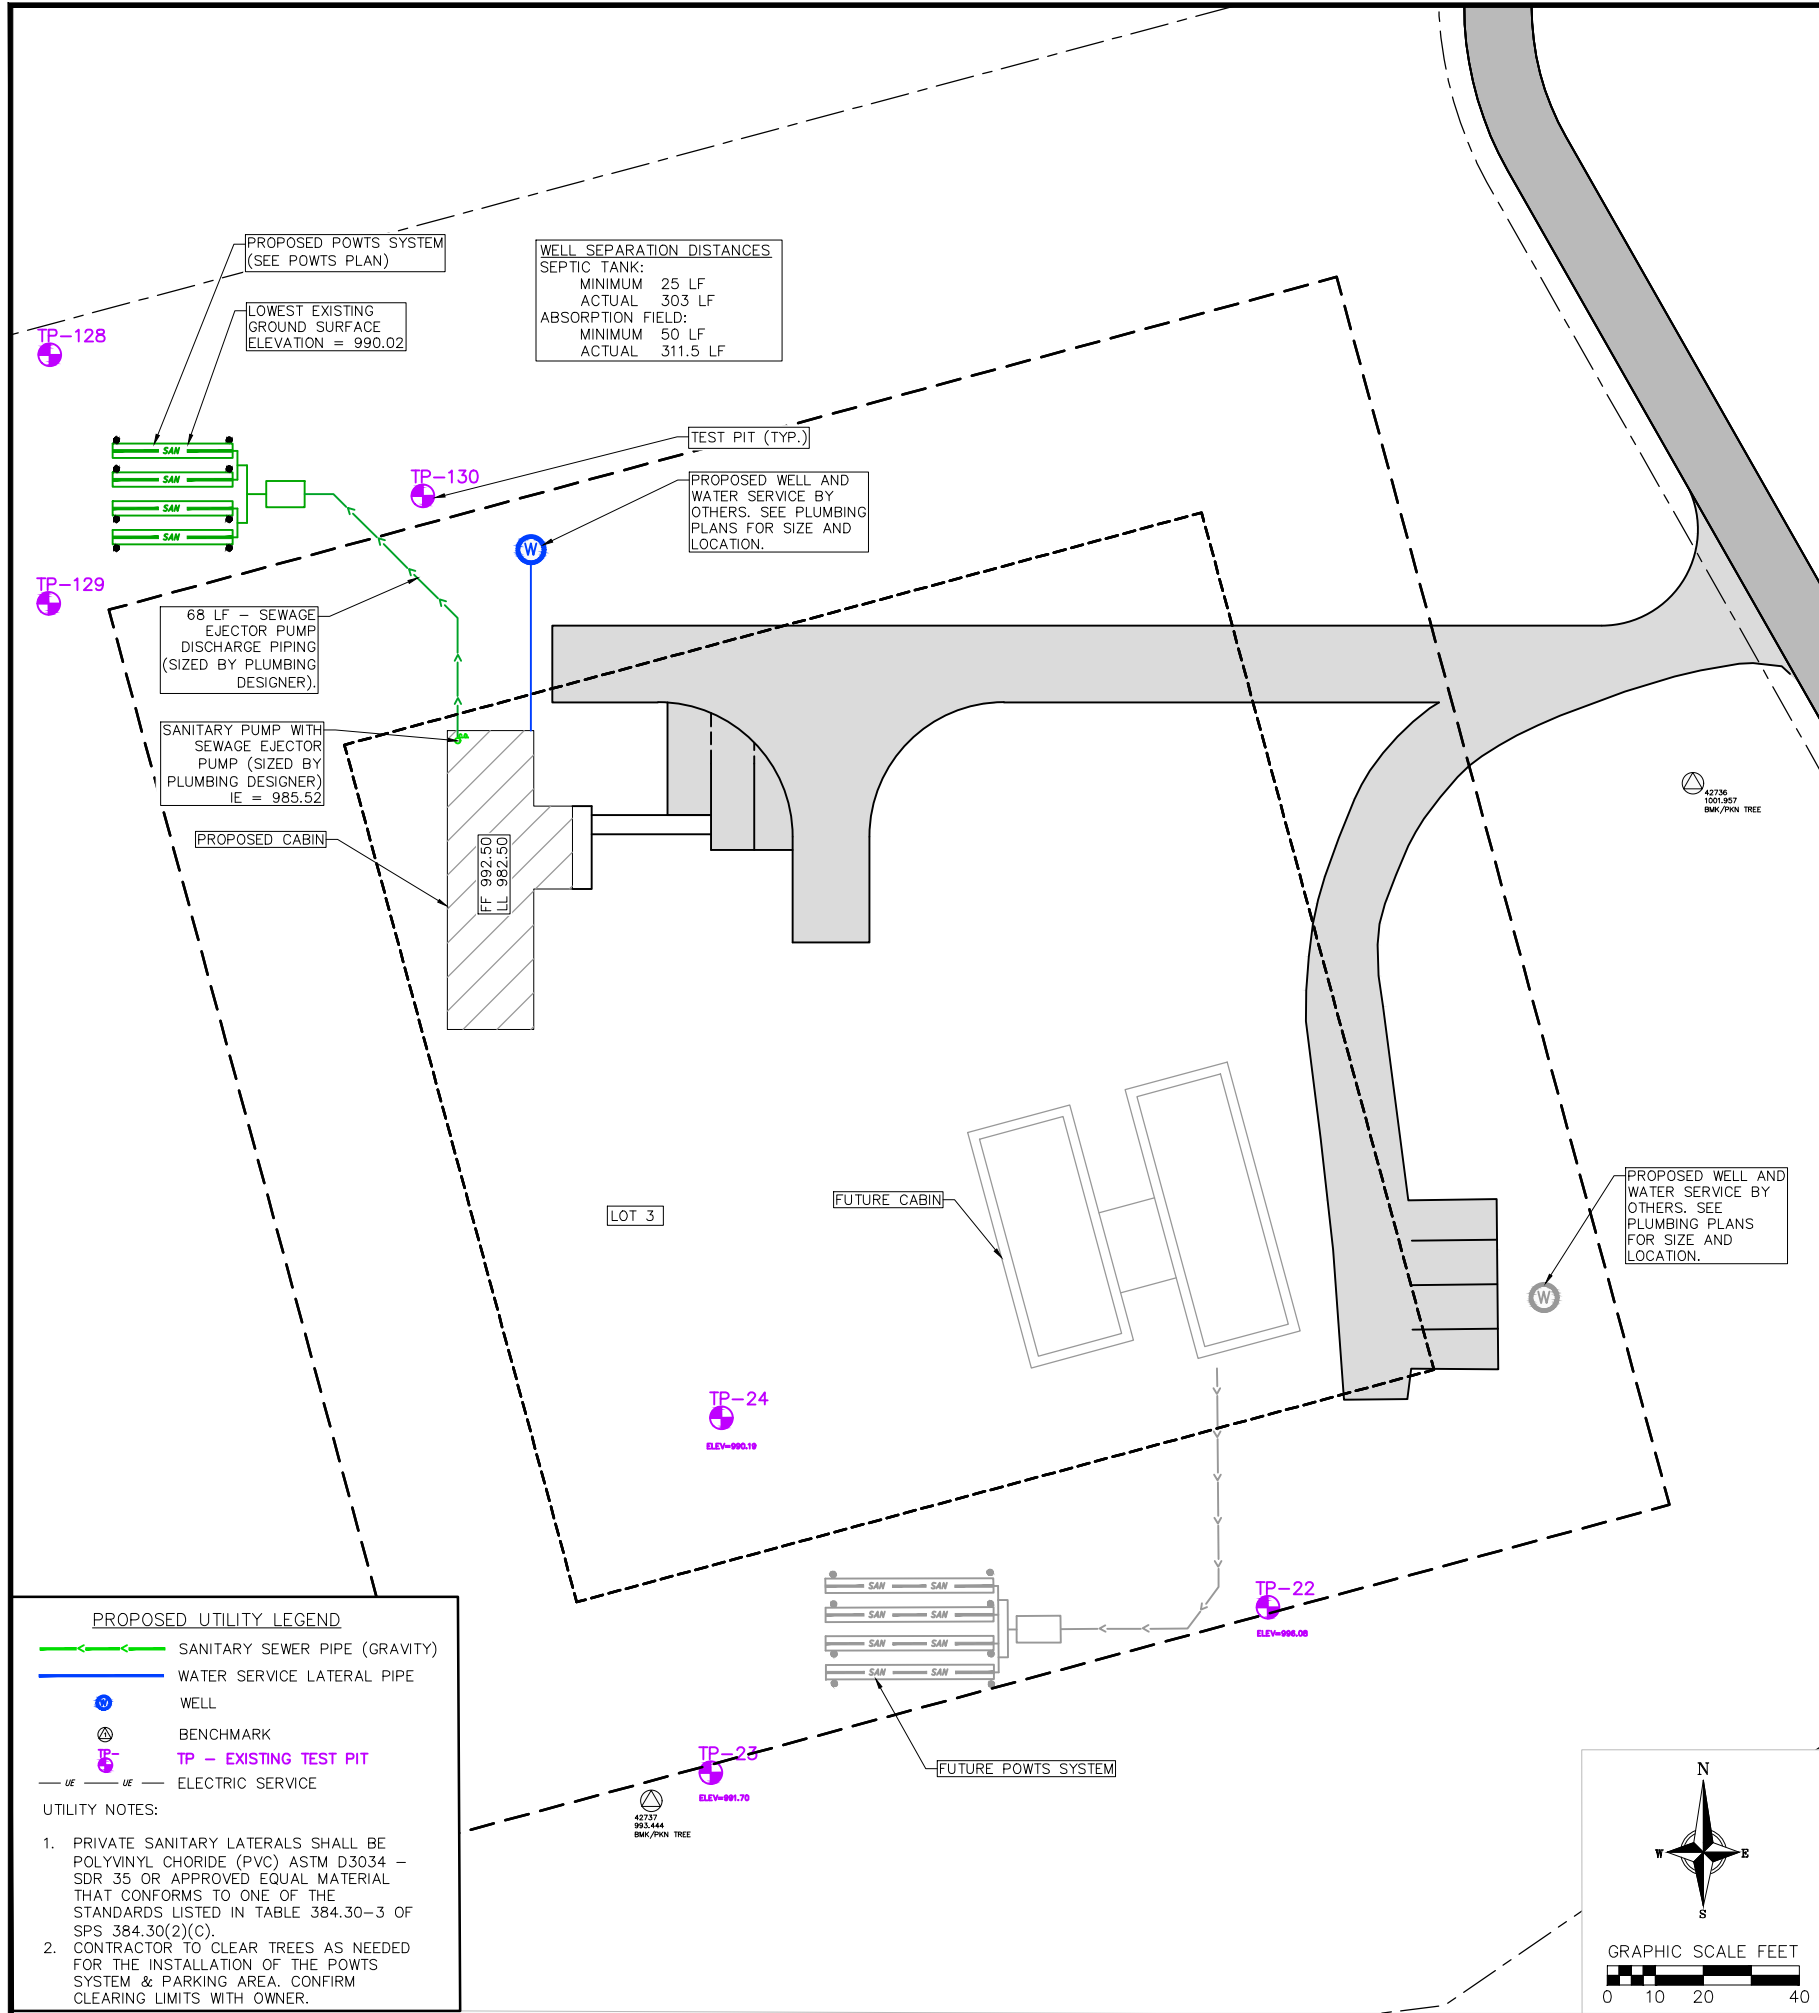

IN-GROUND GRAVITY DISPERSAL AREA
Uniform Elevation Trenches with EZ1203HP Bundles
3-ft Trench (down-sizing credit)

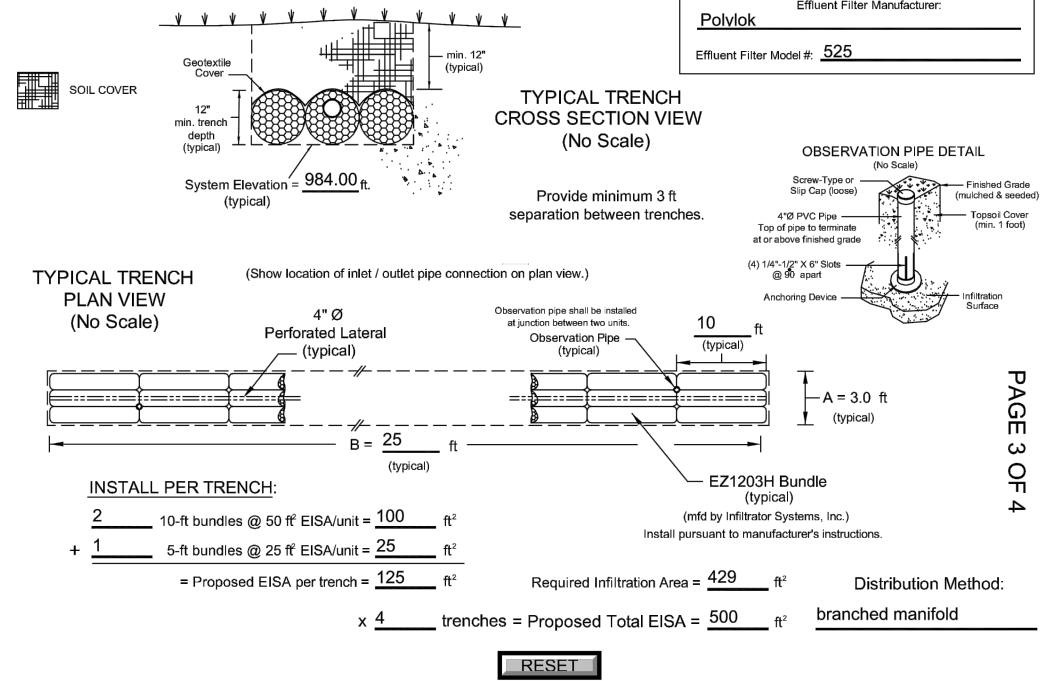

POWTS PLAN

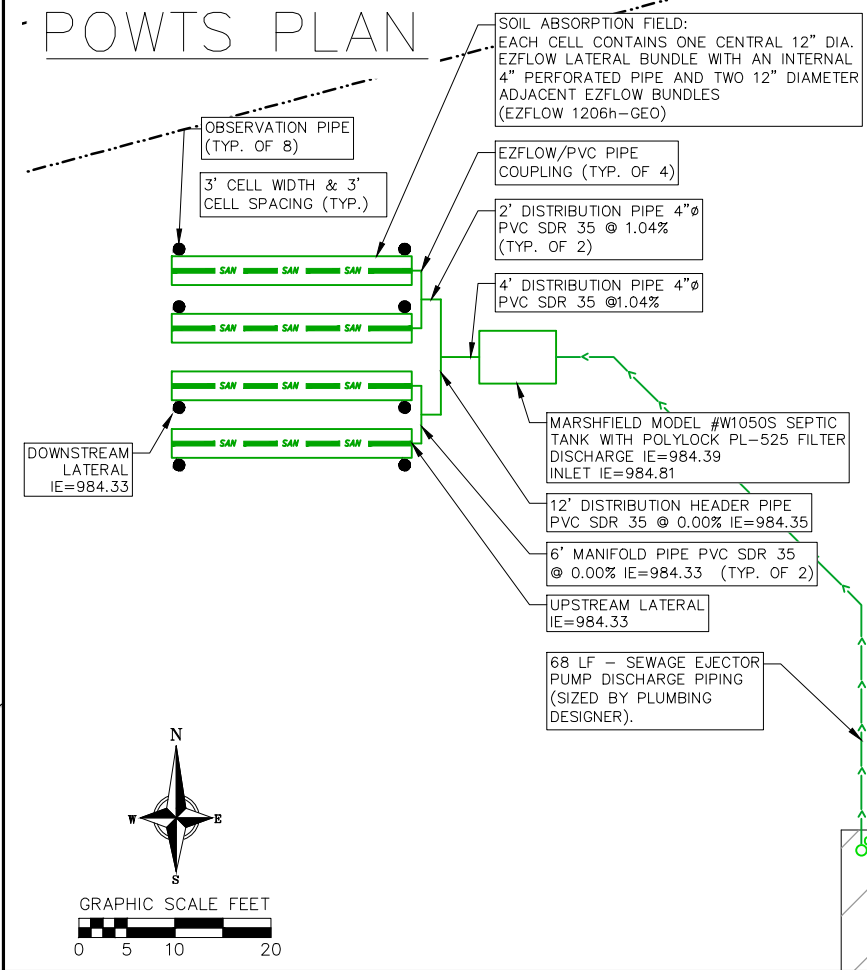

REVISIONS		REVISIONS		REVISIONS	
NO.	DATE	REMARKS	NO.	DATE	REMARKS
DATE					
05/24/2022					
DRAFTER					
CKNA					
CHECKED					
JKAS					
PROJECT NO.					
150044					
C6					