




FIRST FLOOR PLAN
SCALE = 1/4" = 1'-0"

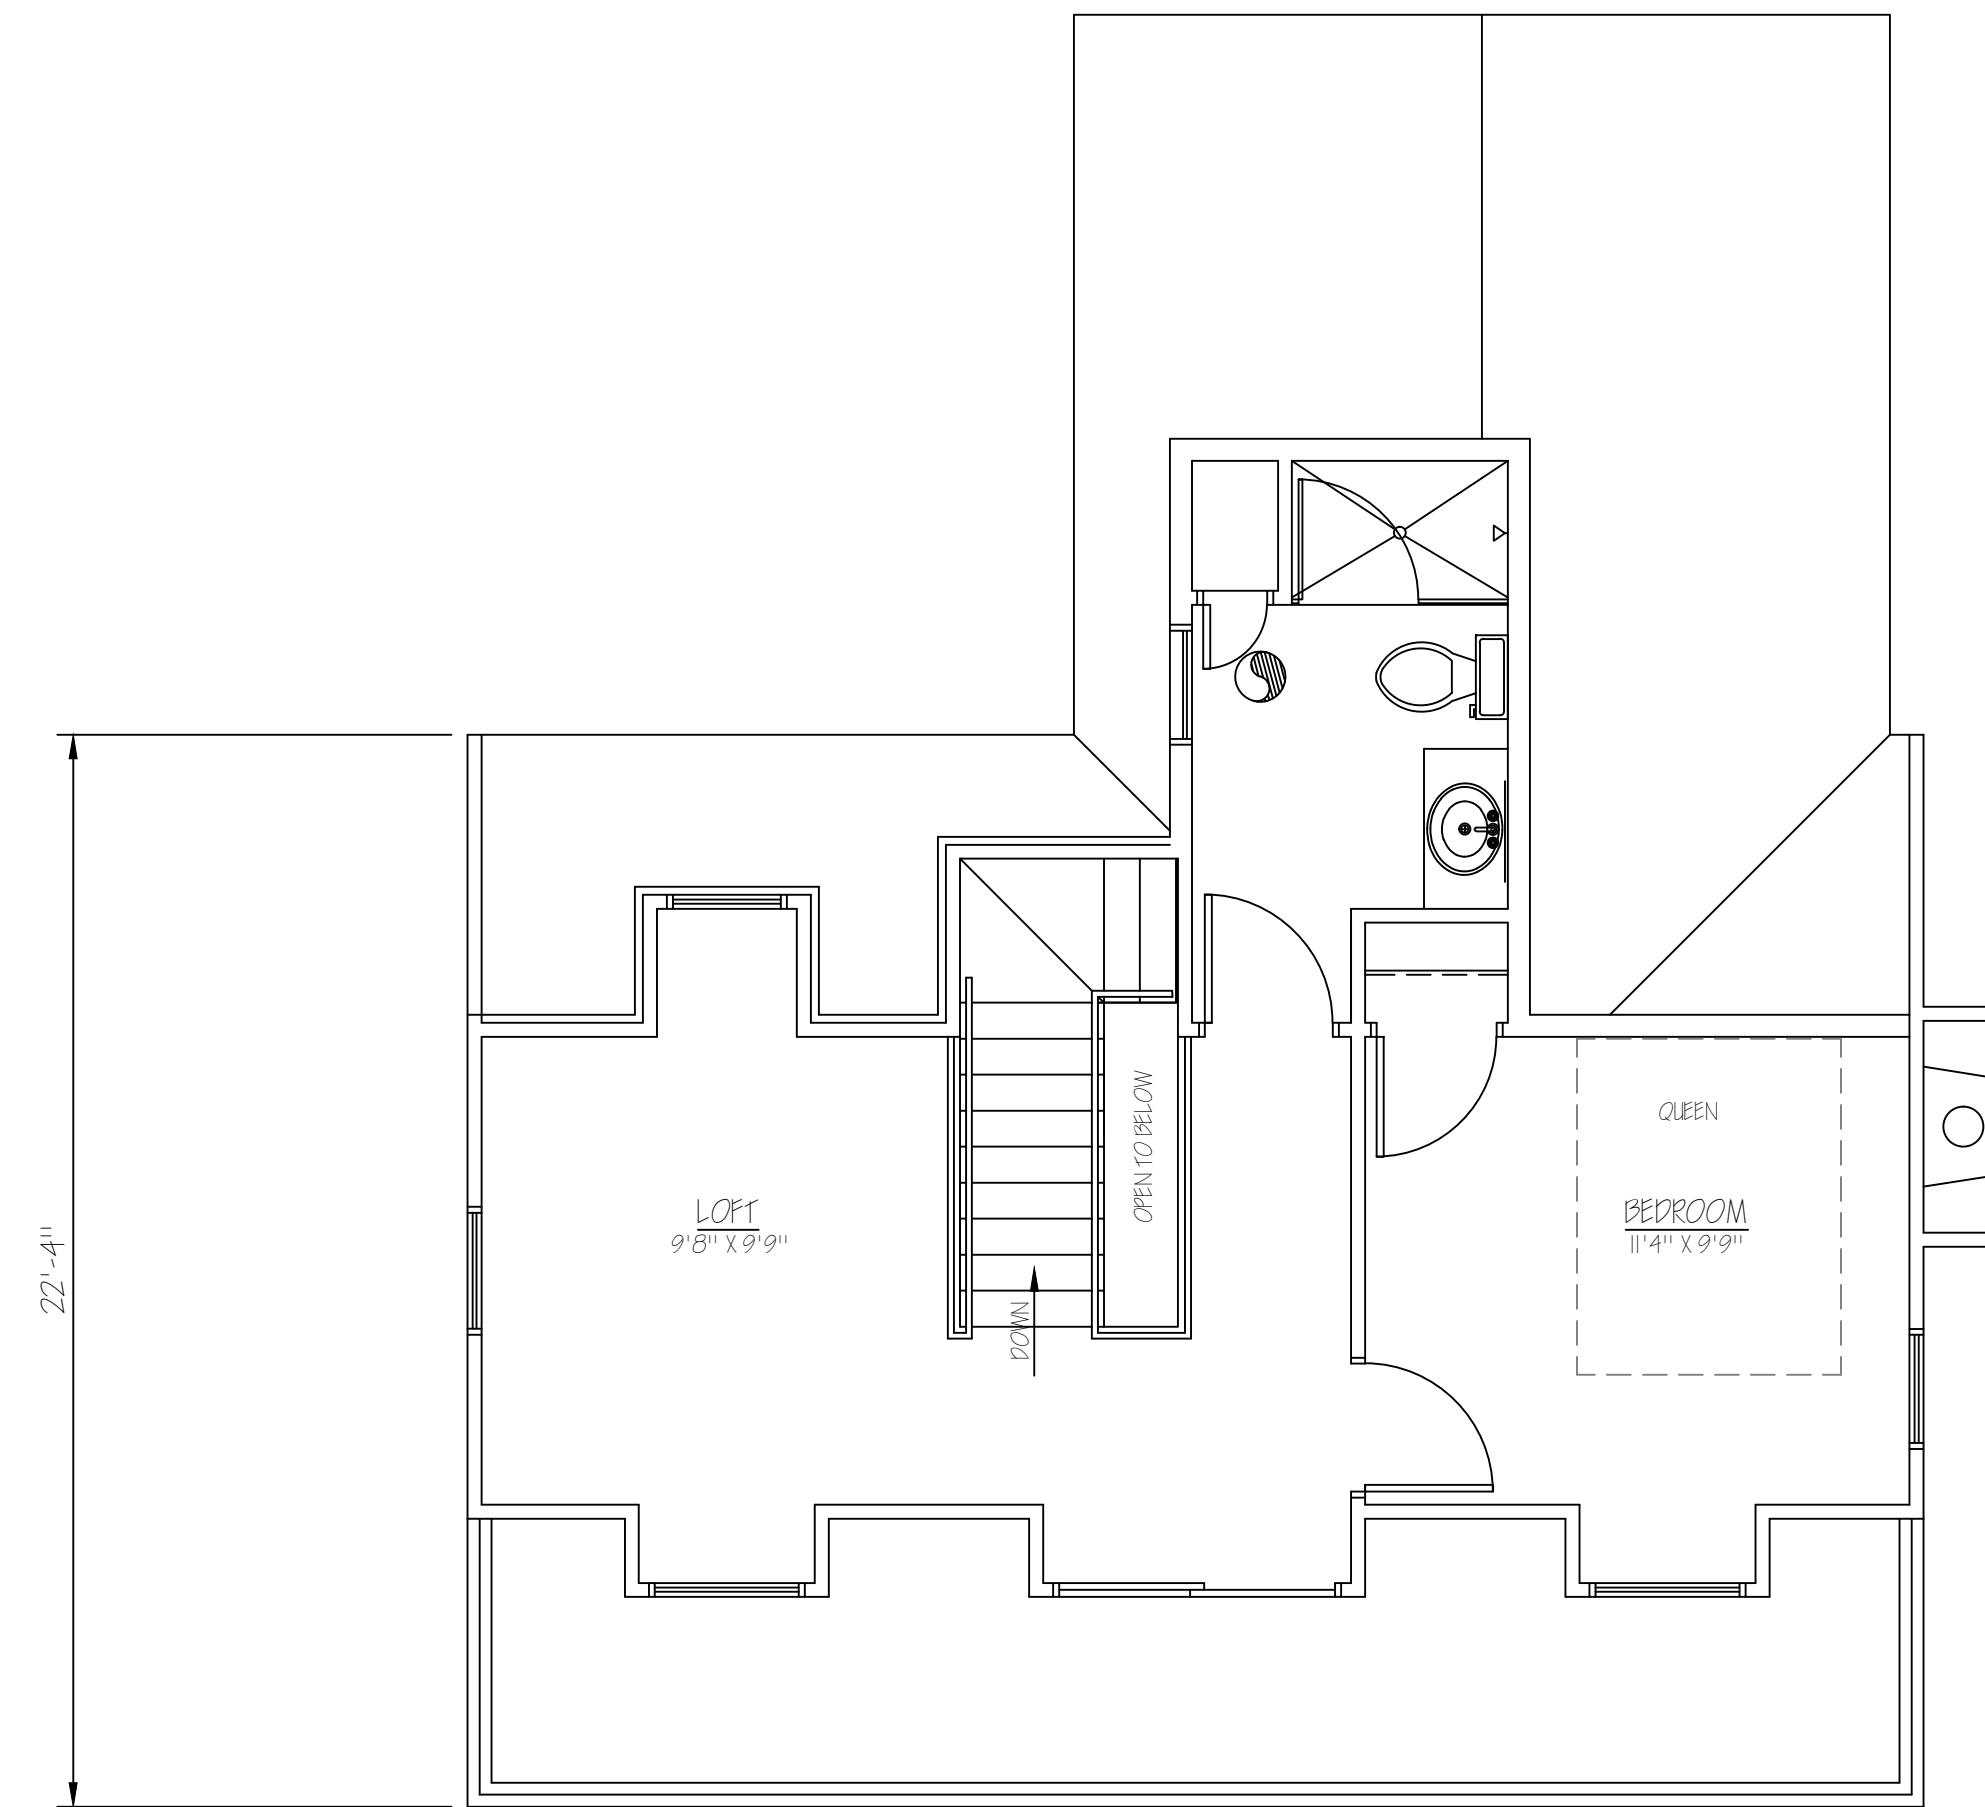

SECOND FLOOR PLAN
SCALE = 1/4" = 1'-0"



SOUTH ELEVATION
SCALE = 1/8" = 1'-0"



EAST ELEVATION
SCALE = 1/8" = 1'-0"



NORTH ELEVATION
SCALE = 1/8" = 1'-0"



WEST ELEVATION
SCALE = 1/8" = 1'-0"


PRELIMINARY PLANS

THESE PLANS HAVE BEEN PREPARED FOR PRELIMINARY PURPOSES ONLY
DO NOT USE THESE PLANS FOR CONSTRUCTION !!

REVISIONS	BY

All ideas, designs, arrangements and plans indicated or represented by this drawing are owned by, and property of Stelmacher Architecture, LLC. None of the ideas, designs, arrangements or plans shall be used by or disclosed to any person, firm or corporation for any purpose whatsoever without the written permission of Stelmacher Architecture, LLC.

Stelmacher Architecture, LLC
Scott Stelmacher, Registered Architect
W6741 Rogersville Road
Fond du Lac, WI 54937
WWW.Stel-architecture.com
920 921-1298

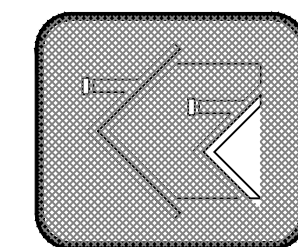

NEW FAMILY COTTAGE
THE ANGEL INN
GREEN LAKE, WIS
PRELIM SKETCHES

DRAWN SCOTT
CHECKED
DATE AUGUST 2022
SCALE 1/8" = 1'-0"
JOB NO 2254
FILE NAME ANGEL INN
SHEET PI
OF X
SHEETS