


**PEDESTRIAN BRIDGE**  
SCALE: 1/4" = 1'-0"

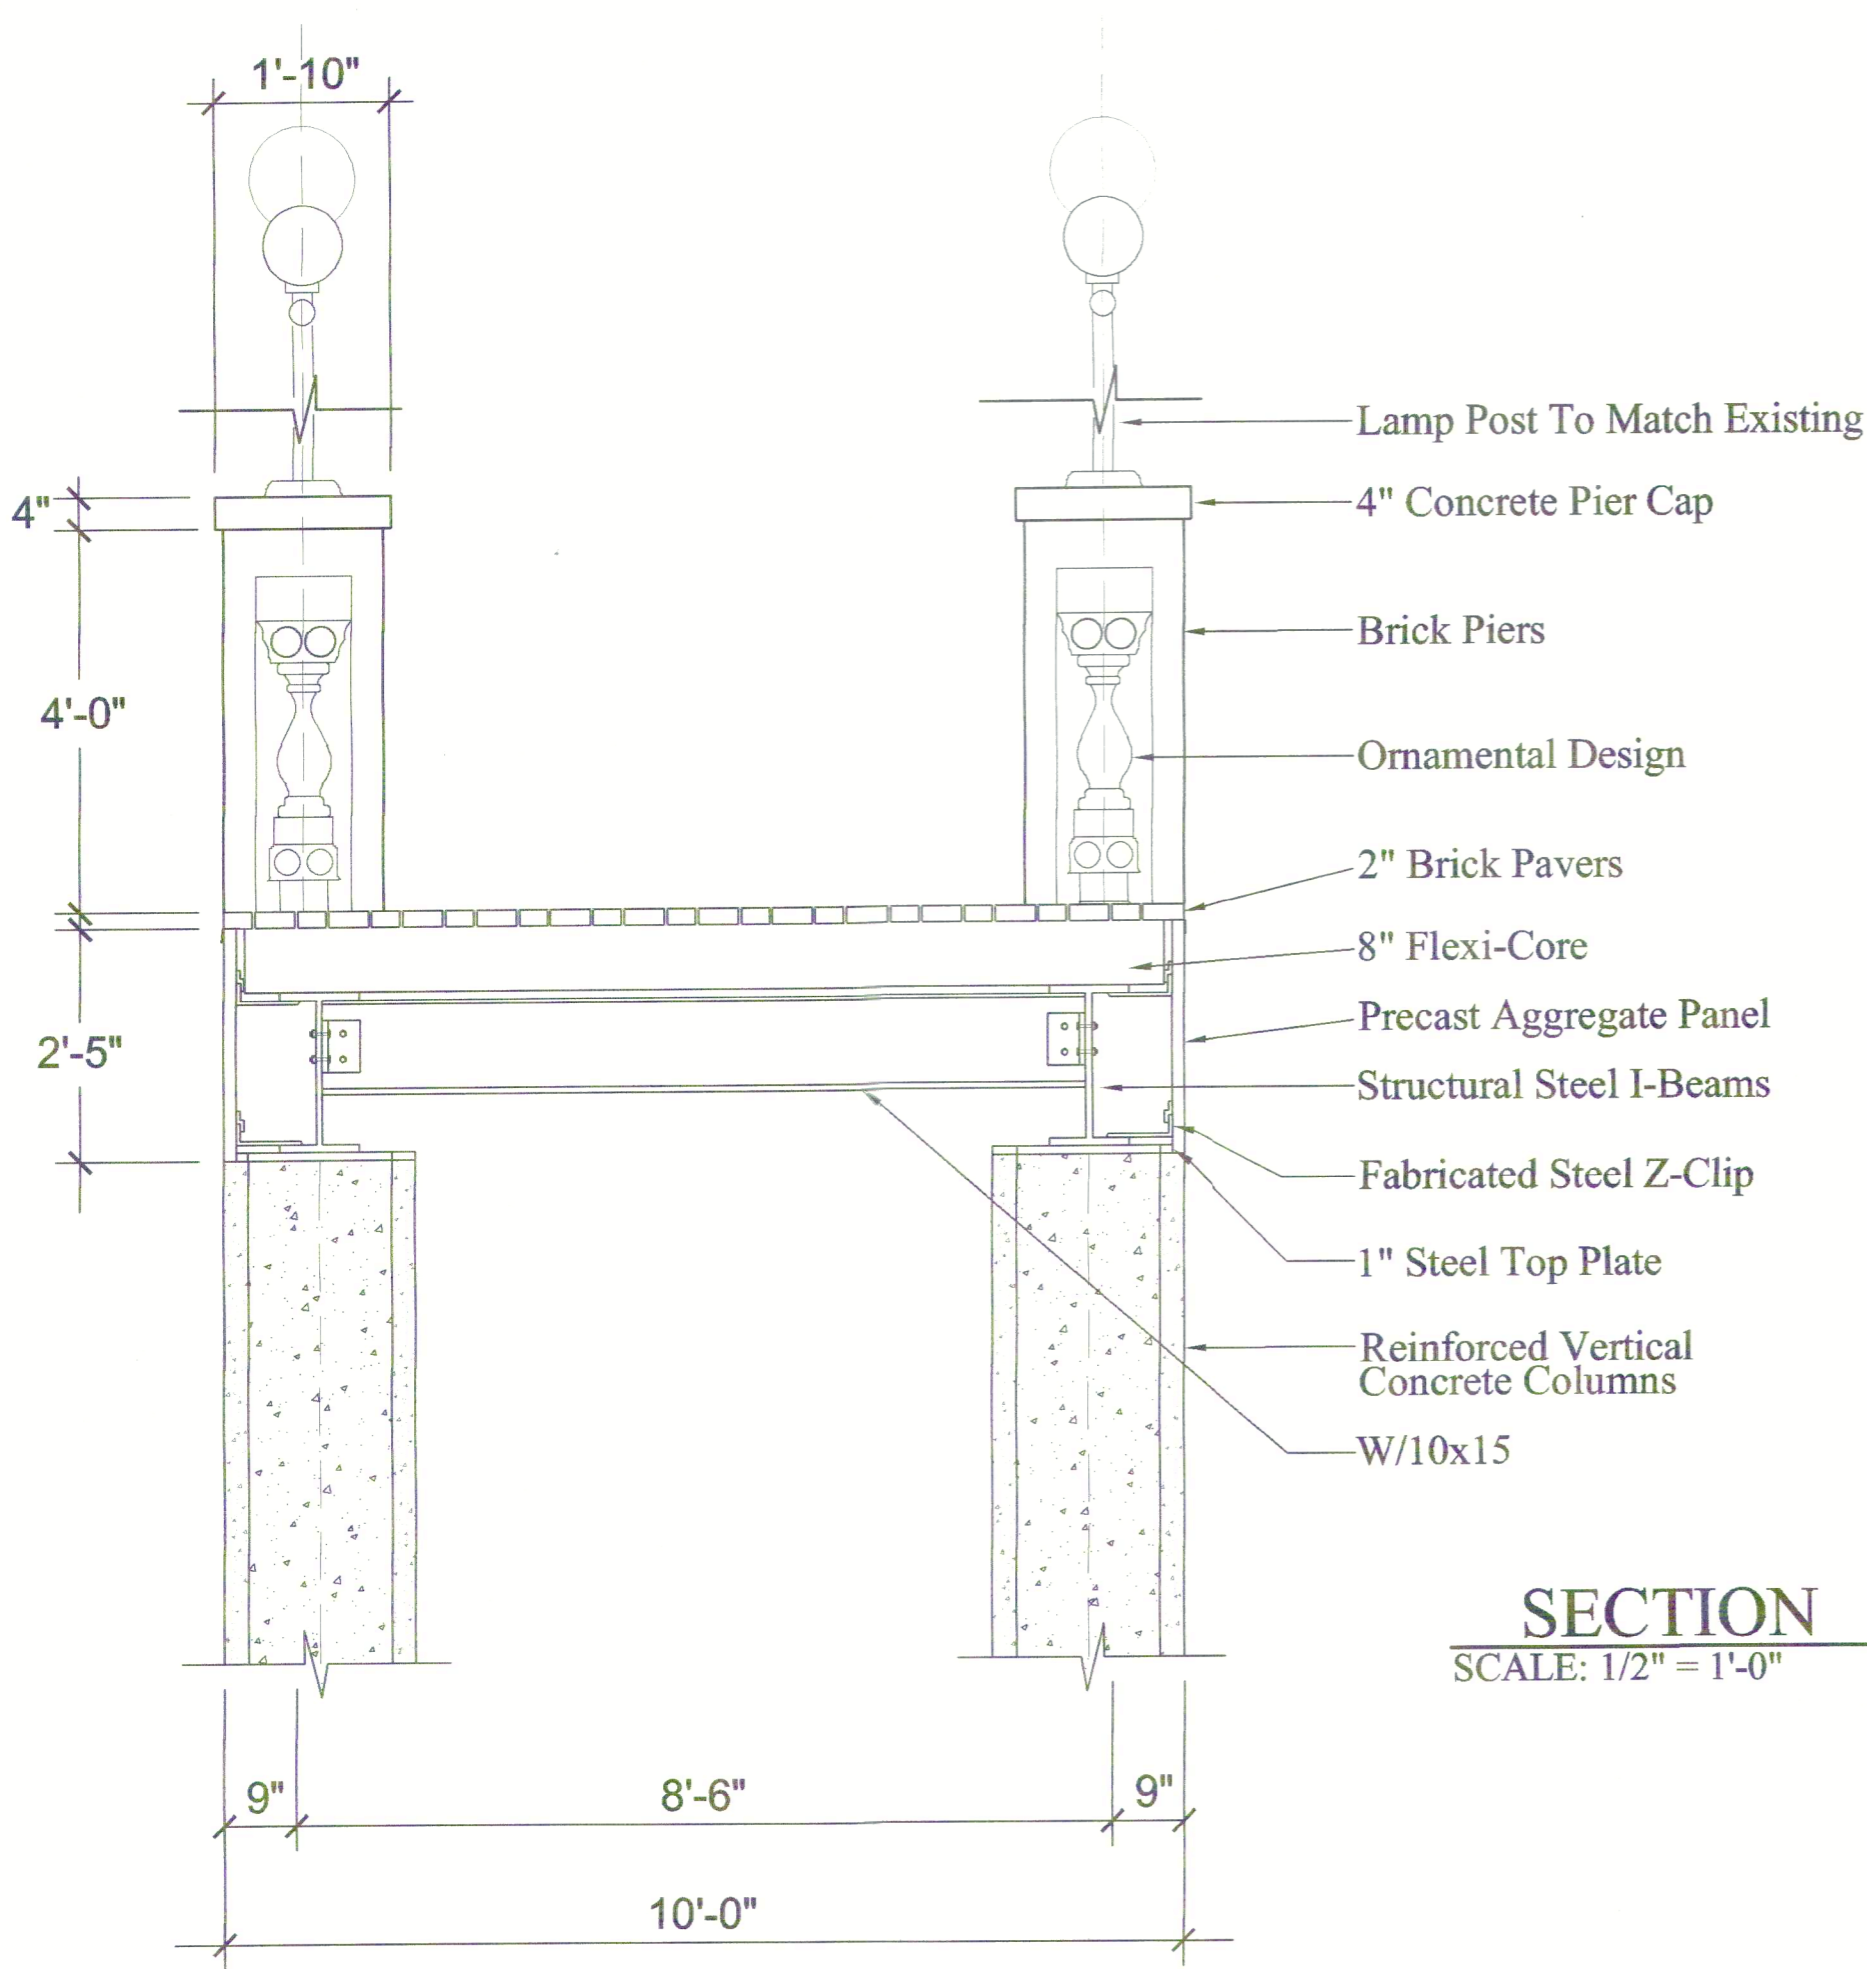

**SECTION**  
SCALE: 1/2" = 1'-0"

THE ABOVE DRAWINGS AND SPECIFICATIONS AND DESIGN AND ARRANGEMENTS ARE THE PROPERTY OF ARCHITECTS AND ENGINEERS GROUP DESIGN ASSOCIATES, INC. AND SHALL BE KEPT IN CONFIDENCE. NO PART OF THIS PROJECT OR ANY INFORMATION HEREON SHALL BE REPRODUCED, COPIED, OR TRANSMITTED IN ANY FORM OR BY ANY MEANS, ELECTRONIC OR MECHANICAL, INCLUDING PHOTOCOPYING, RECORDING, OR BY ANY INFORMATION STORAGE AND RETRIEVAL SYSTEM, WITHOUT THE WRITTEN PERMISSION OF ARCHITECTS AND ENGINEERS GROUP DESIGN ASSOCIATES, INC. CONTRACTORS SHALL VERIFY ALL DIMENSIONS AND CONDITIONS SHOWN BY THESE DRAWINGS AND SPECIFICATIONS AND SHALL BE RESPONSIBLE FOR ALL DIMENSIONS AND CONDITIONS SHOWN BY THESE DRAWINGS AND SPECIFICATIONS. 

REV. NO.	DATE	REMARKS
1		
2		

**ADDITION TO CHATEAU BU-SCHE'**  
**PEDESTRIAN BRIDGE ELEVATION & DETAILS**  
11535 S. CICERO AVENUE  
ALSIP, ILLINOIS

ARCHITECTURE  
ENGINEERS  
MANAGEMENT  
CONSULTING  
25 East Washington Street  
Suite 826  
Chicago, IL 60601  
(312) 840-4886  
FAX: (312) 849-9909

ARCHITECTS		<b>GDA</b> Group Design Associates, Inc.
DRAWN BY	SHEET NO.	
EM	C1.2	
CHECKED BY	DATE	
RG	05/20/02	