



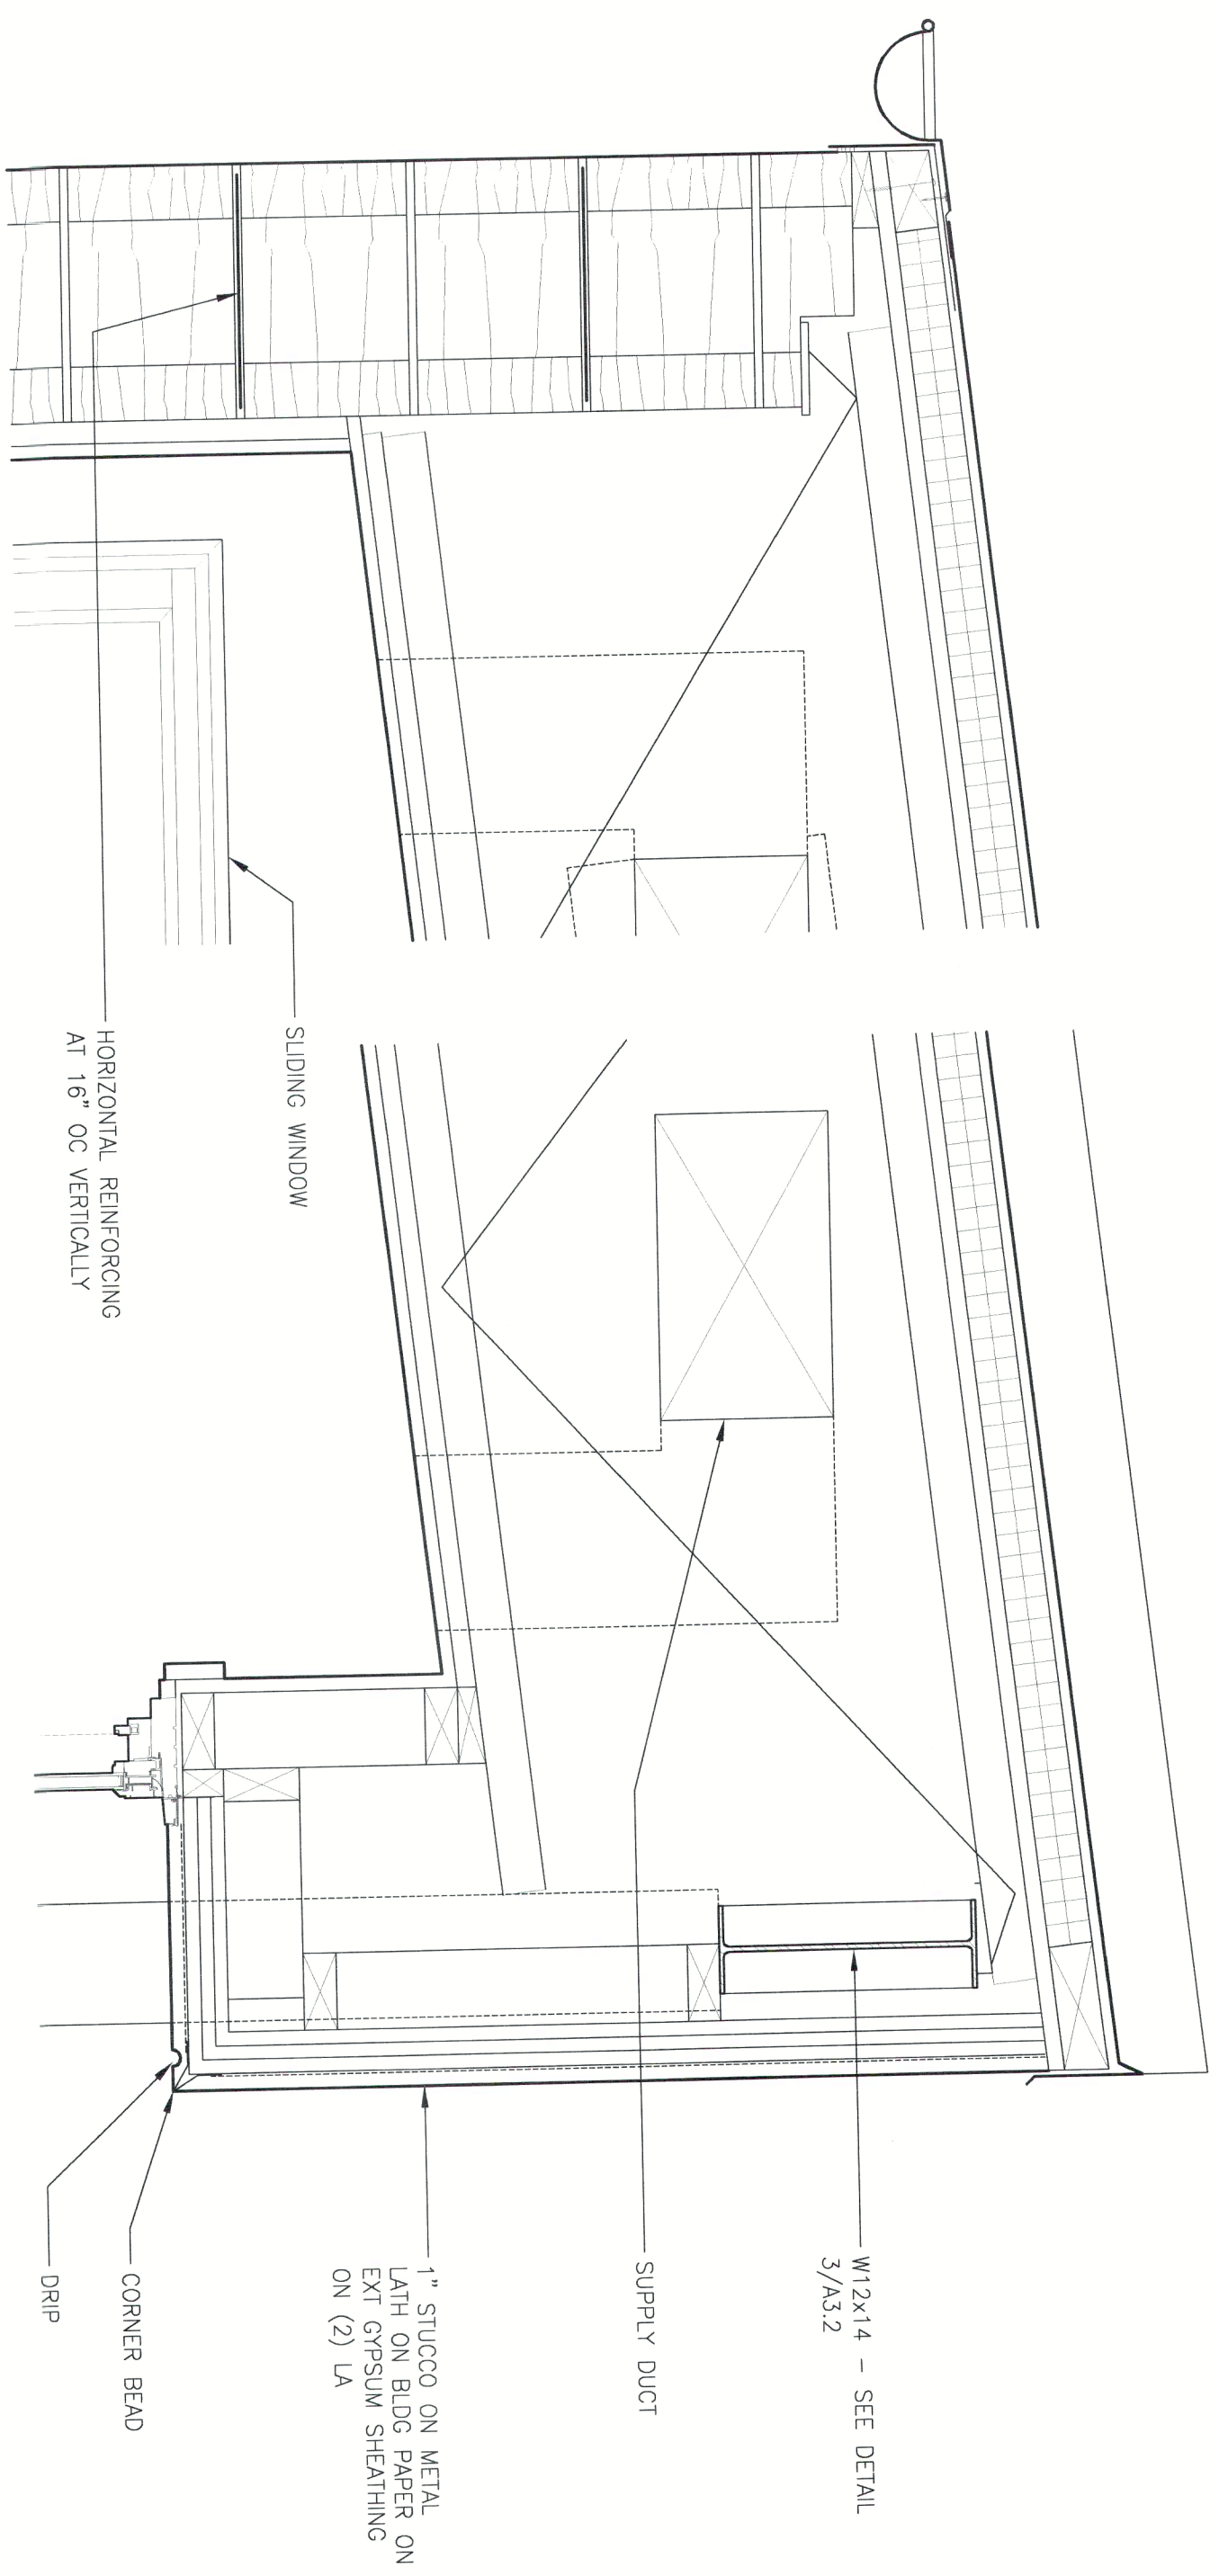


12 SECTION DETAIL @ ROOF/WEST EXT WALL
1 1/2"=1'-0"

9 SECTION DETAIL @ ROOF/EAST EXT WALL
1 1/2"=1'-0"

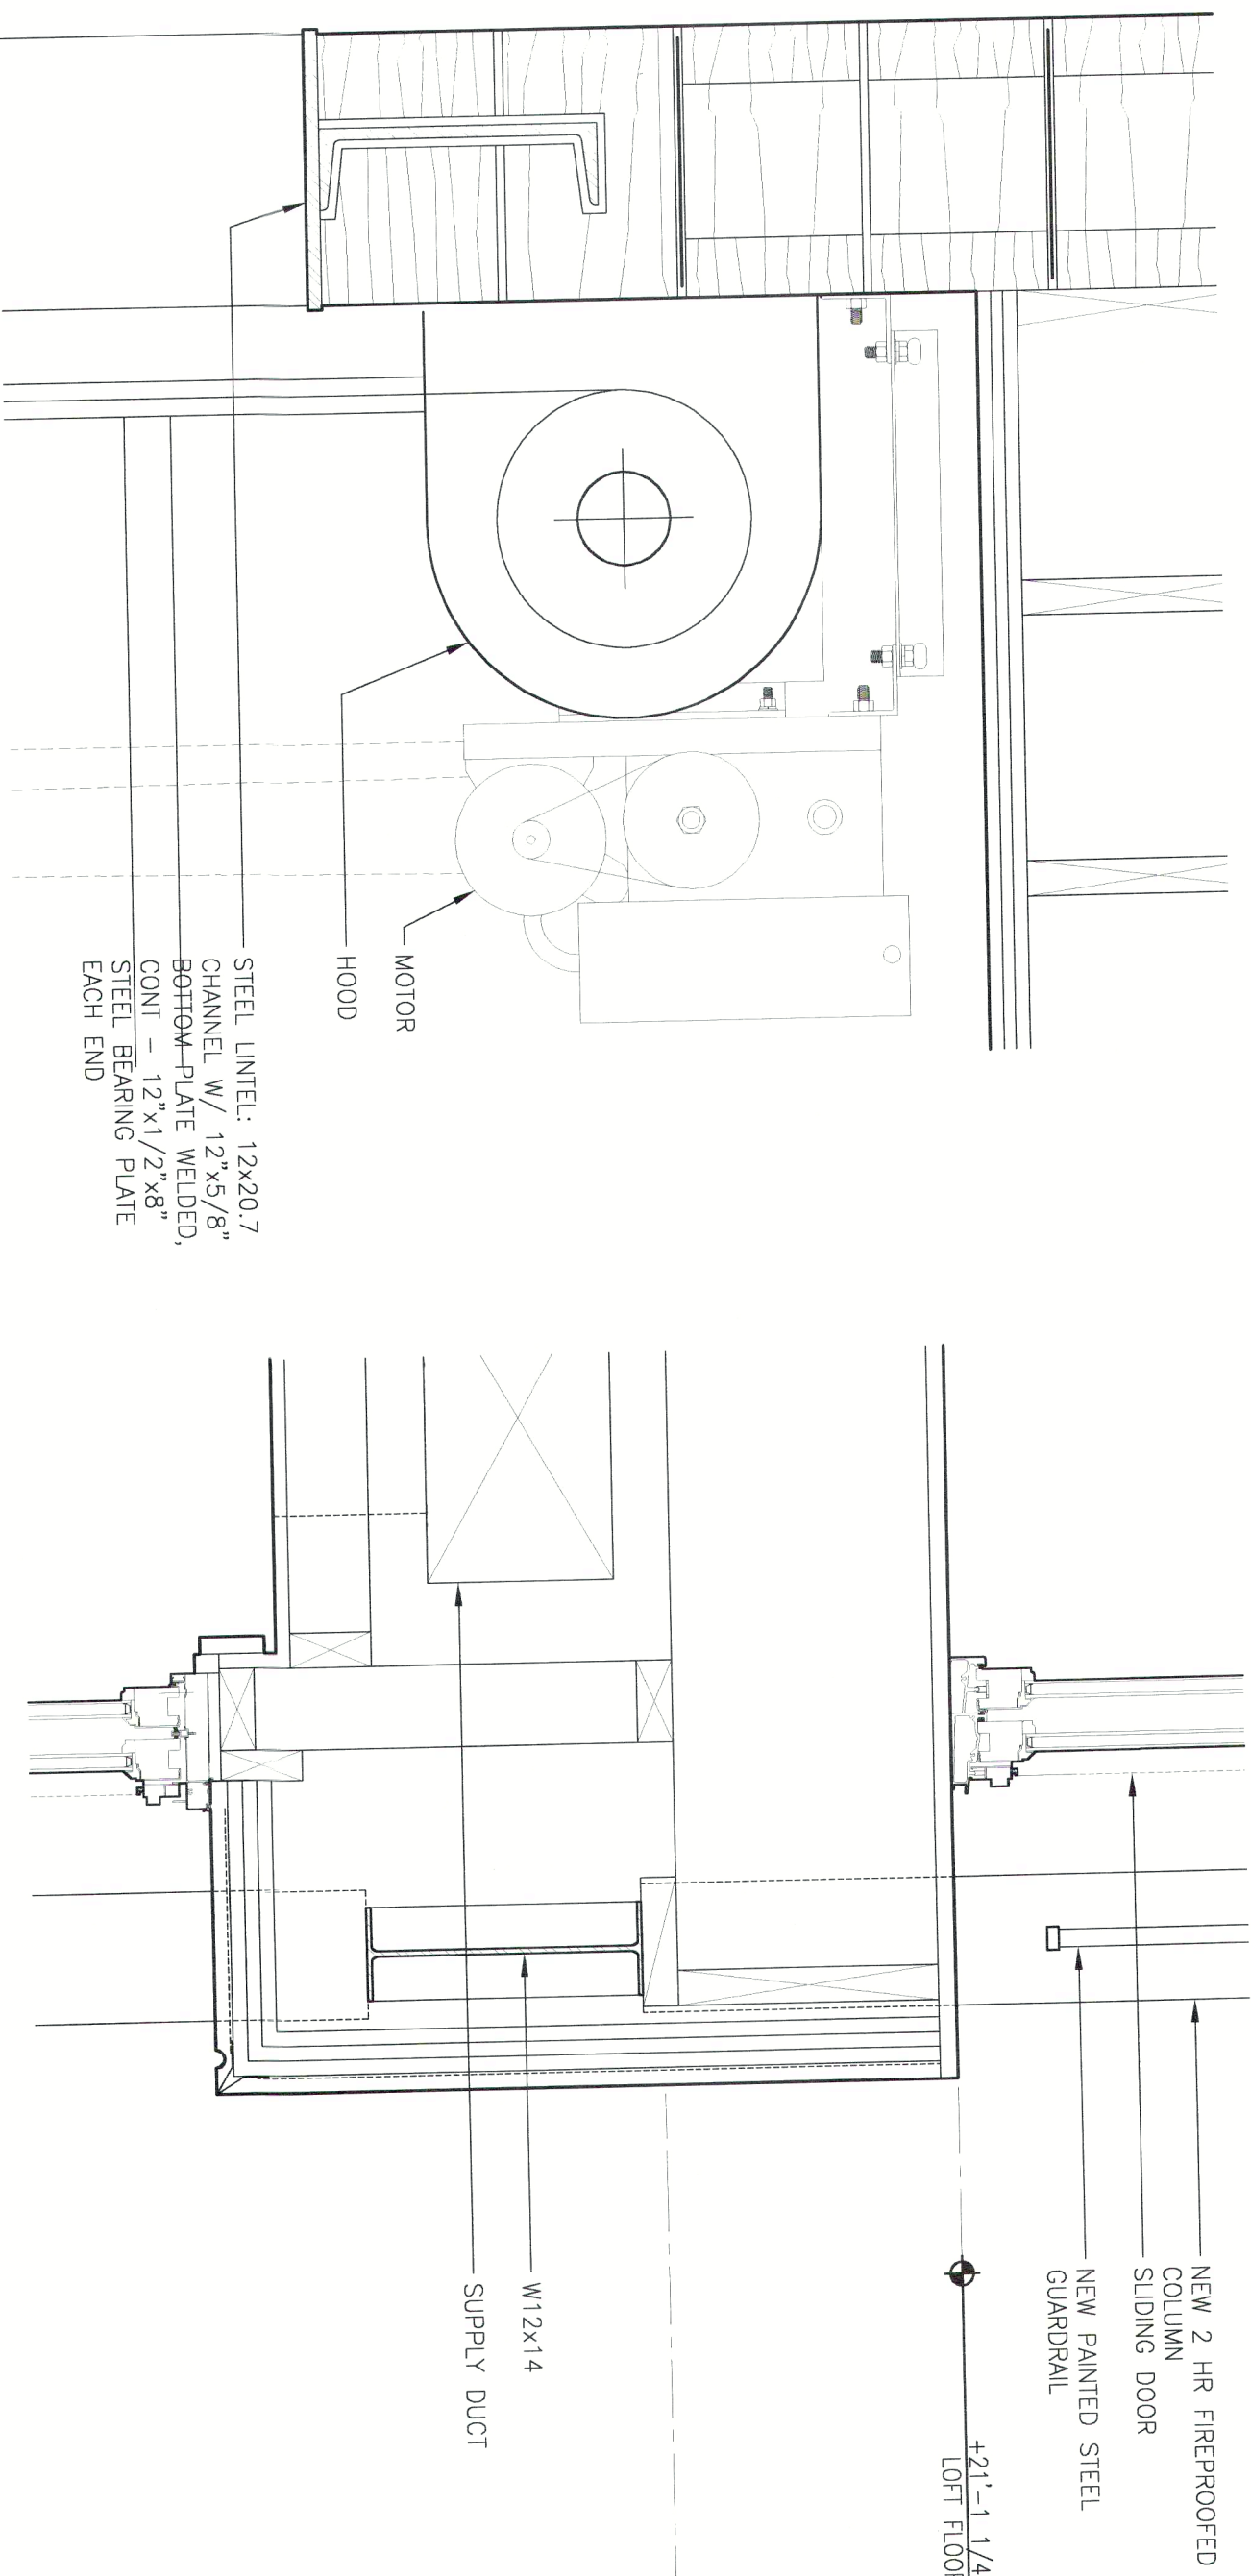

11 SECTION DETAIL @ ROLLING GARAGE DOOR
1 1/2"=1'-0"


8 SECTION DETAIL @ BALCONY FLOOR/EAST WALL
1 1/2"=1'-0"

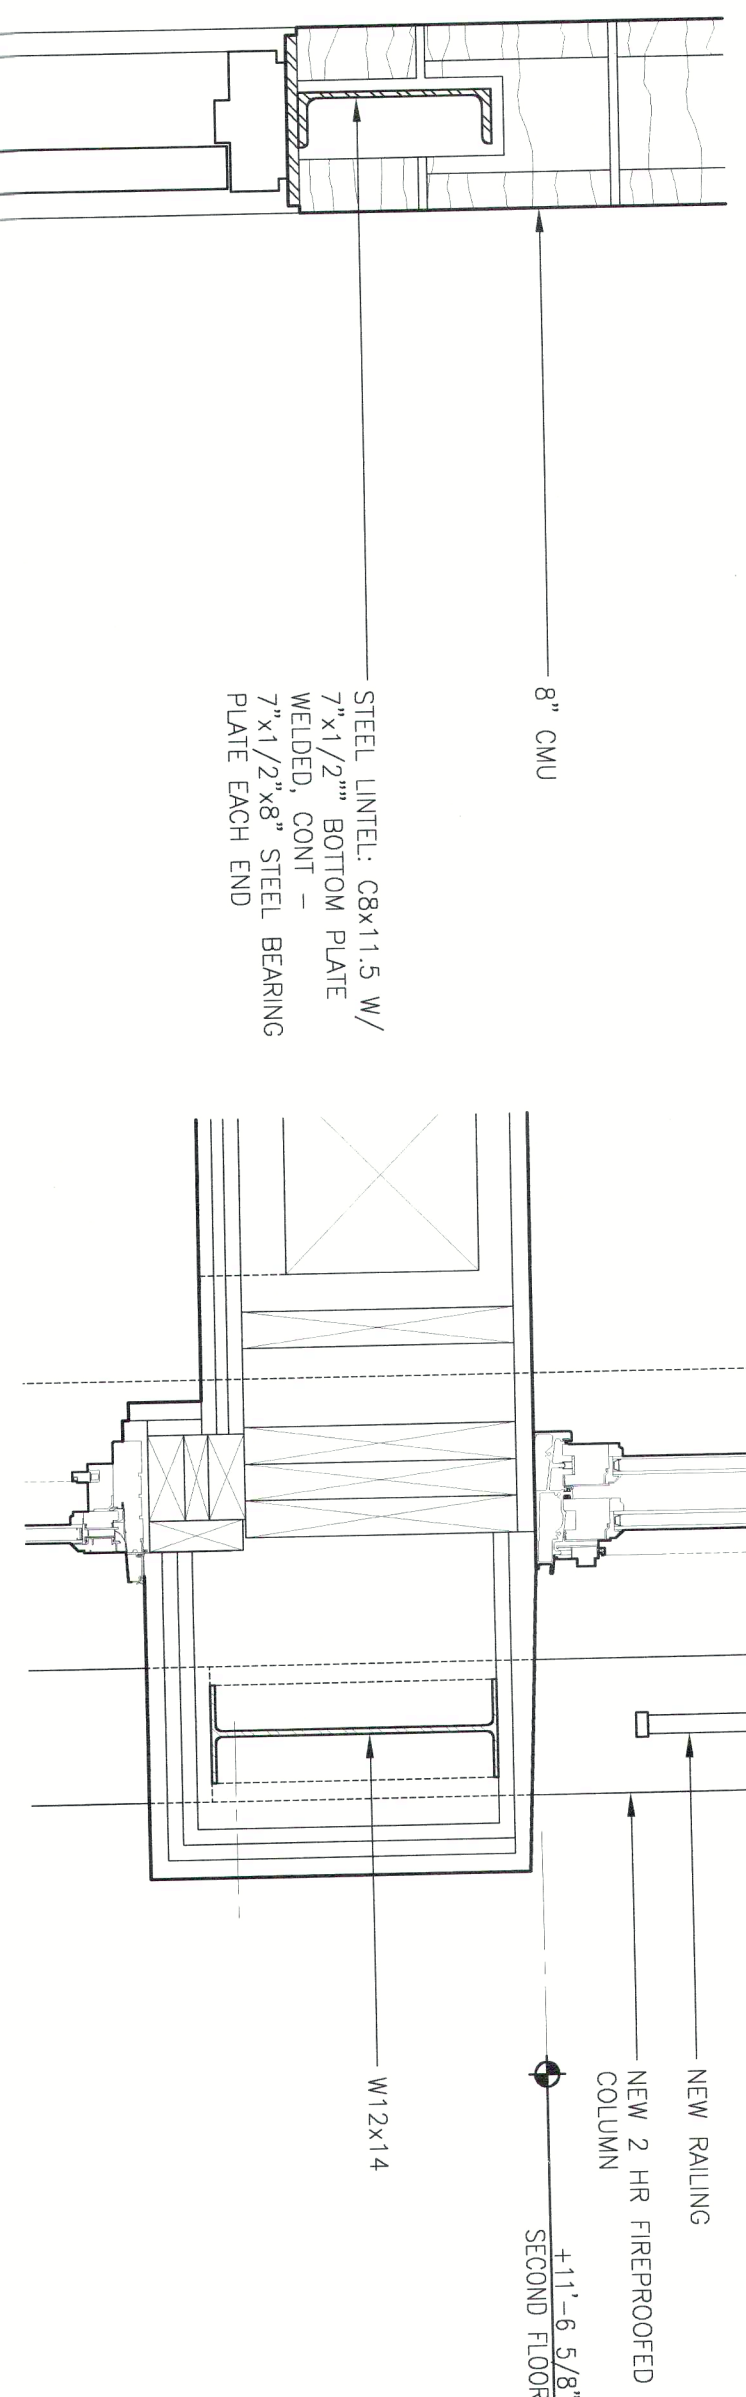



10 SECTION DETAIL @ HM DOOR LINTEL
1 1/2"=1'-0"

7 SECTION DETAIL @ SECOND FLOOR/EAST WALL
1 1/2"=1'-0"


6 SECTION DETAIL @ ROOF/NORTH EXT WALL
1 1/2"=1'-0"

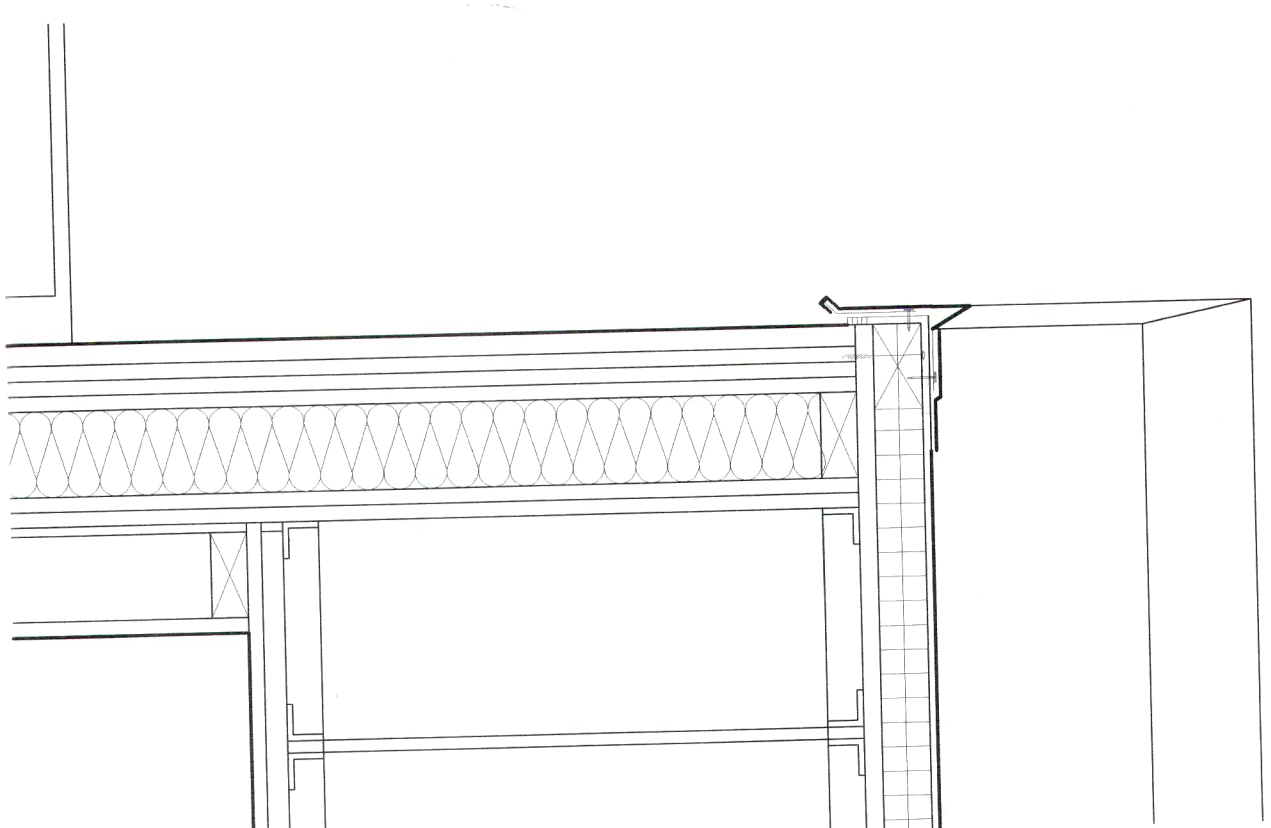

3 SECTION DETAIL @ ROOF/SOUTH EXT WALL
1 1/2"=1'-0"

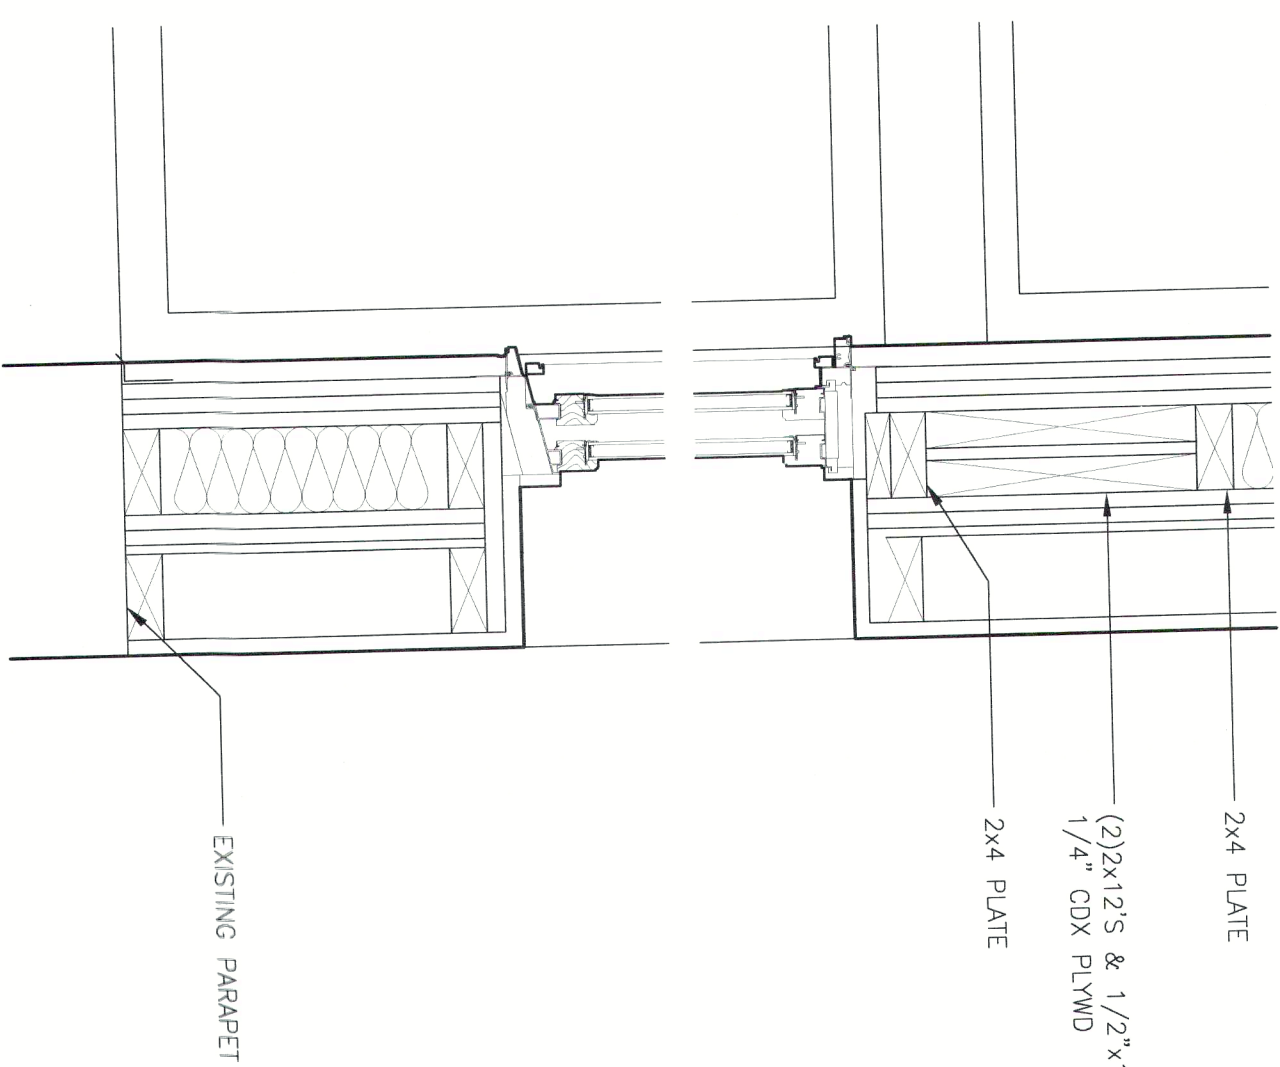
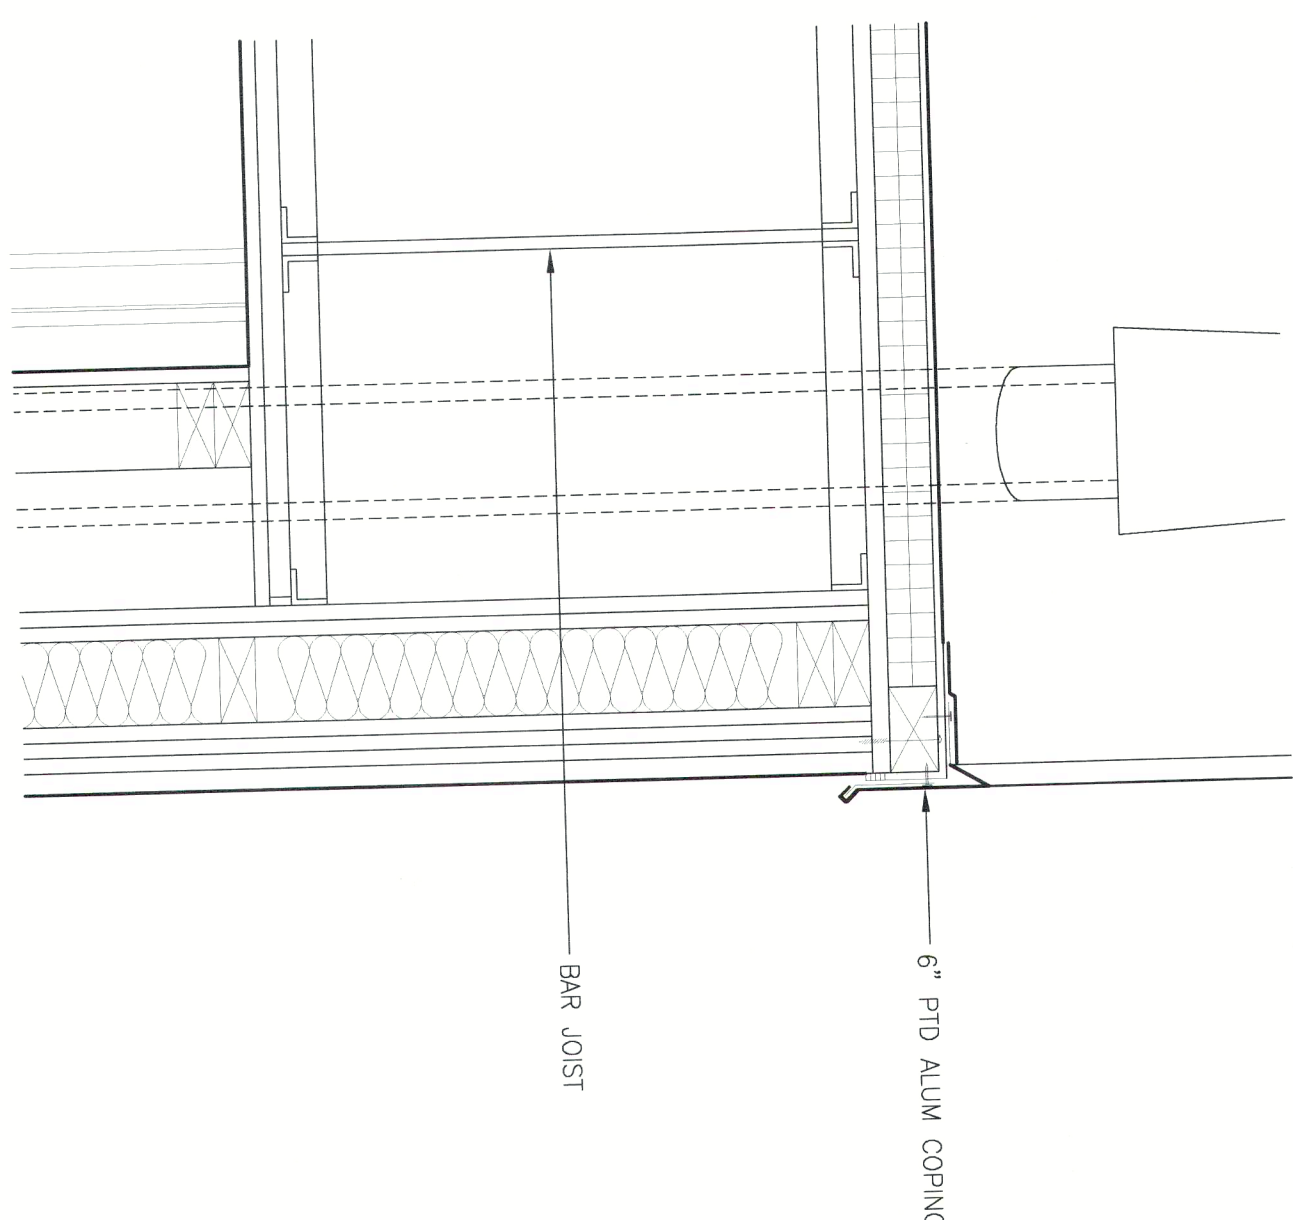


5 SECTION DETAIL @ SLIDER WINDOW
1 1/2"=1'-0"

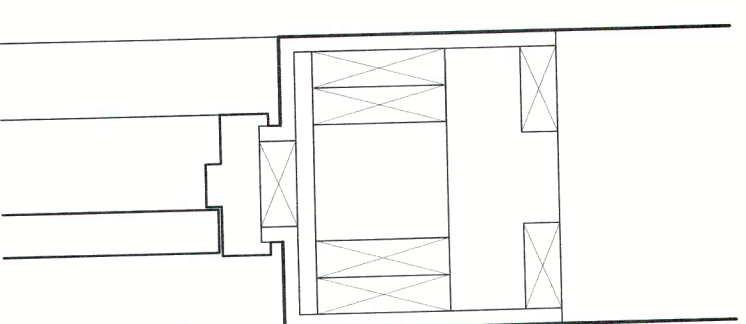

4 SECTION DETAIL @ HM DOOR HEAD
1 1/2"=1'-0"

2 SECTION DET @ ADJACENT BUILDING PARAPET
1 1/2"=1'-0"

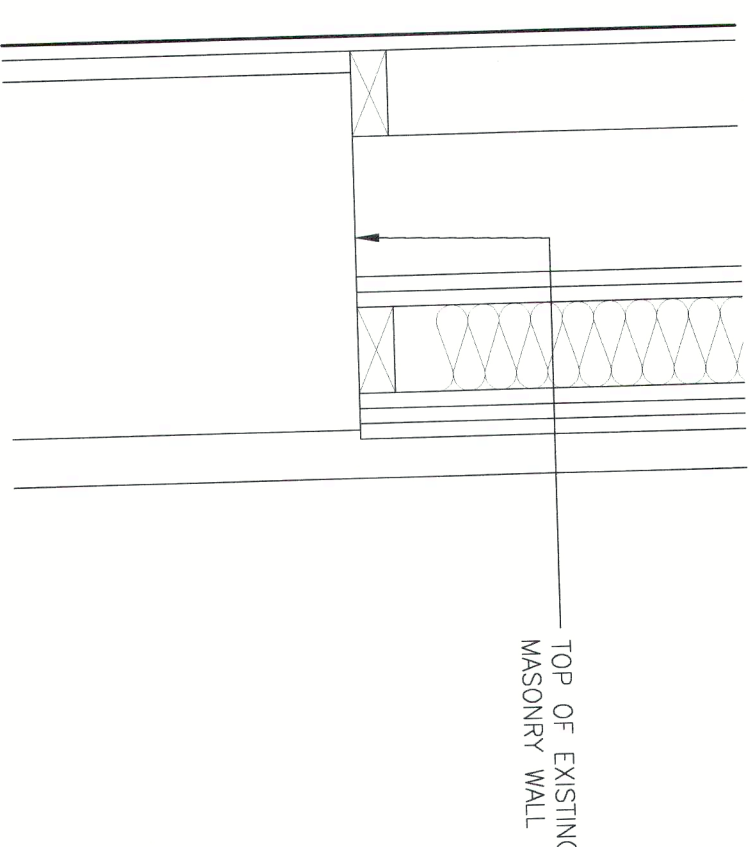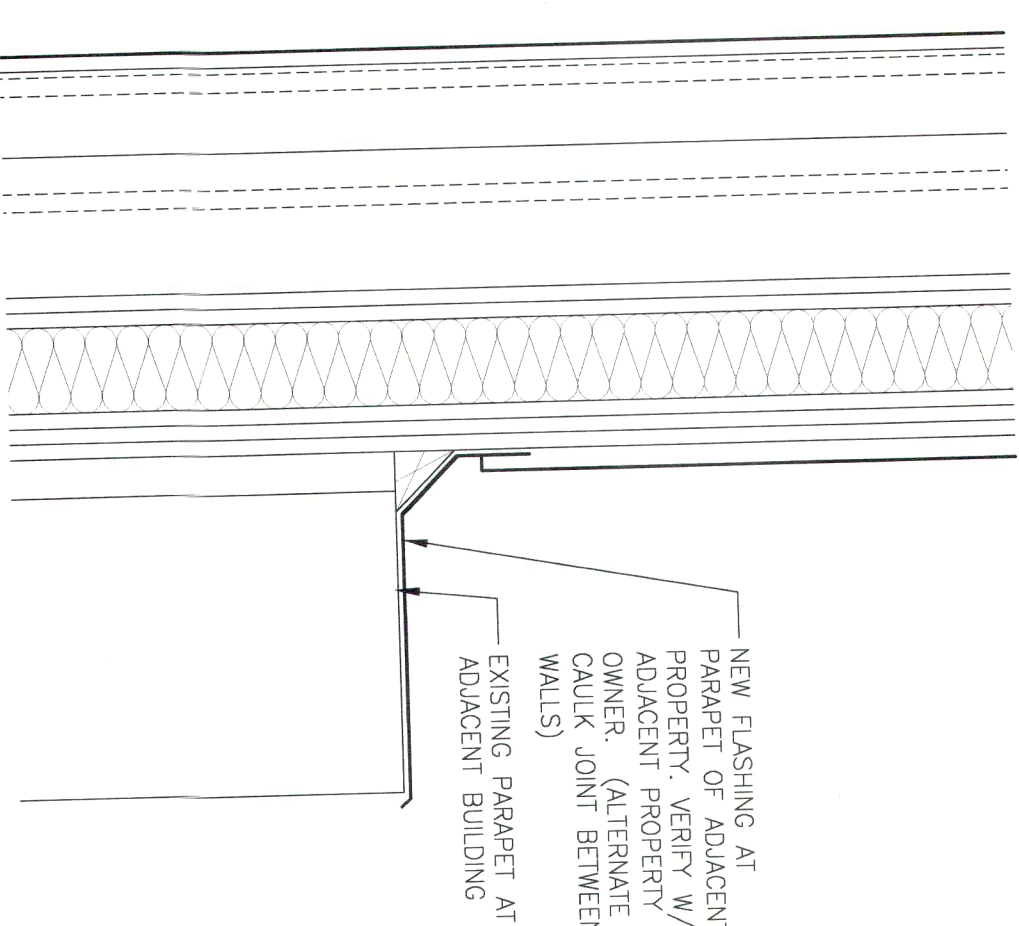

1 SECTION DETAIL @ ADJACENT BUILDING PARAPET
1 1/2"=1'-0"

REVIEWED
3-27-03
LEONARD WISNIEWSKI
ARCHITECT
FIRM EXAMINER

ISSUED FOR PERMIT
3-27-03

LEONARD WISNIEWSKI, ARCHITECT
2834 N. STATE ROUTE ONE
MARTINTON TOWNSHIP, ILLINOIS 60051
TEL: 815.428.7556

No. Date Issue
1242-1244 N. WELLS ST. BLDG.
CHICAGO, IL

LEONARD WISNIEWSKI, ARCHITECT
2834 N. STATE ROUTE ONE
MARTINTON TOWNSHIP, ILLINOIS 60051
TEL: 815.428.7556

Scale: AS NOTED
Date: 06.05.02
File: 0205\A3-1
A3.1