
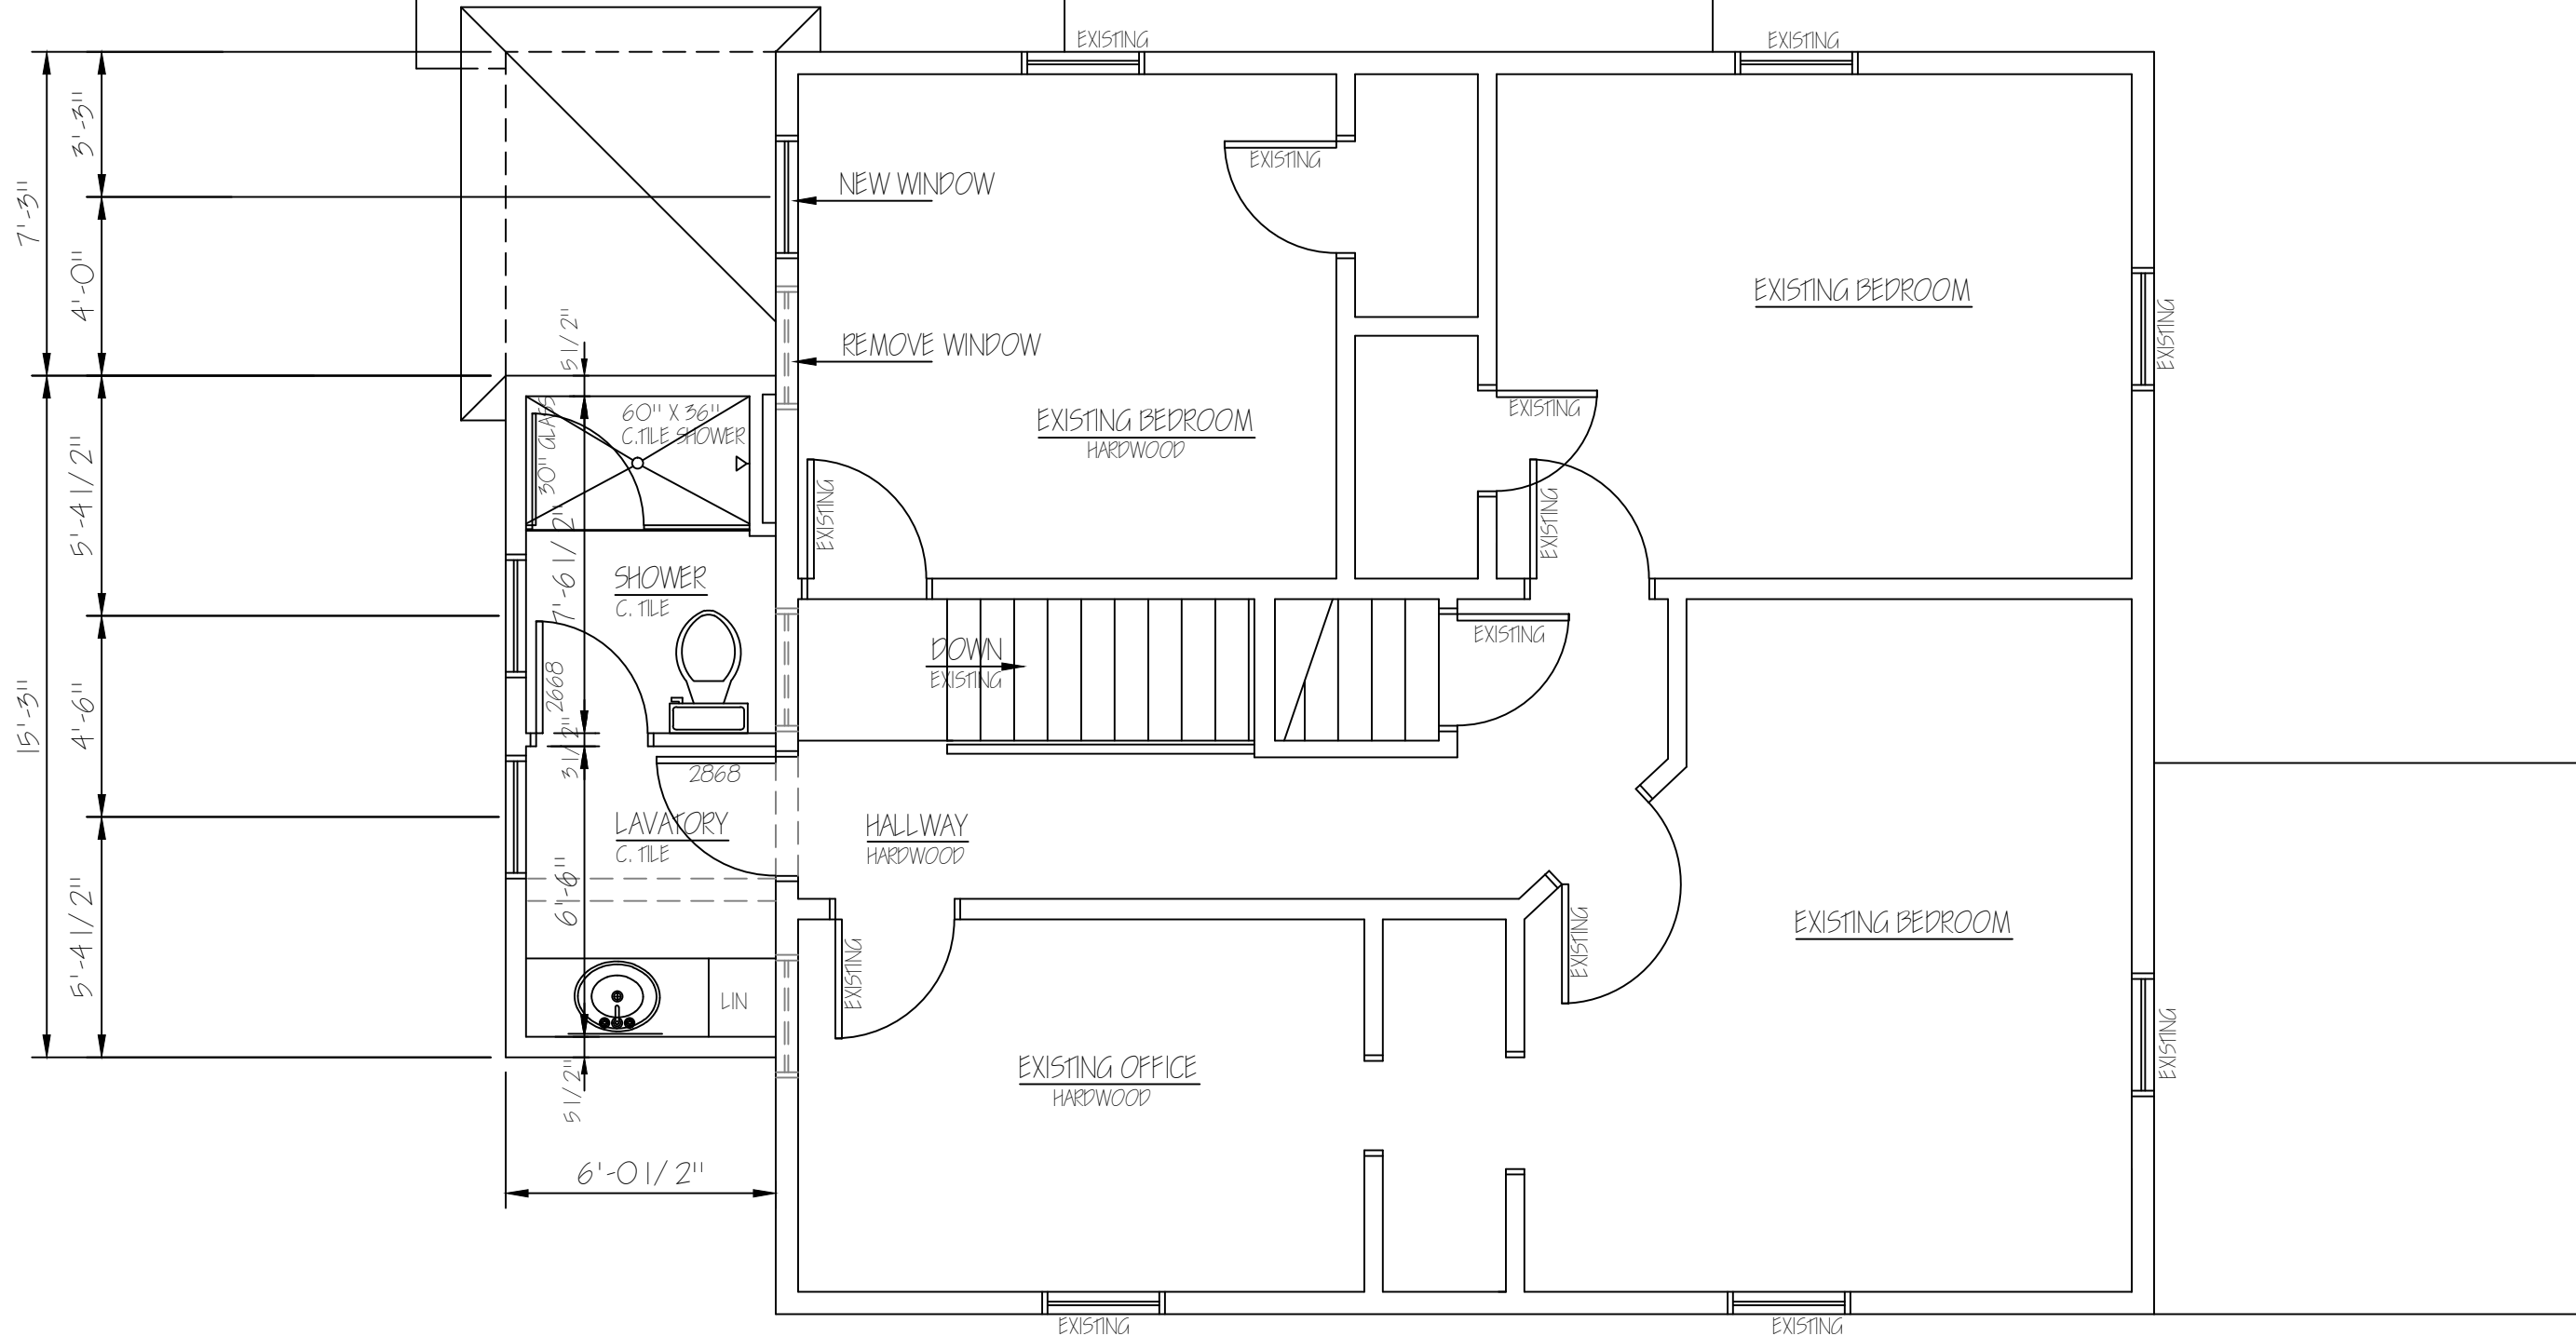


PRELIMINARY PLANS

THESE PLANS HAVE BEEN PREPARED FOR PRELIMINARY PURPOSES ONLY
DO NOT USE THESE PLANS FOR CONSTRUCTION !!!

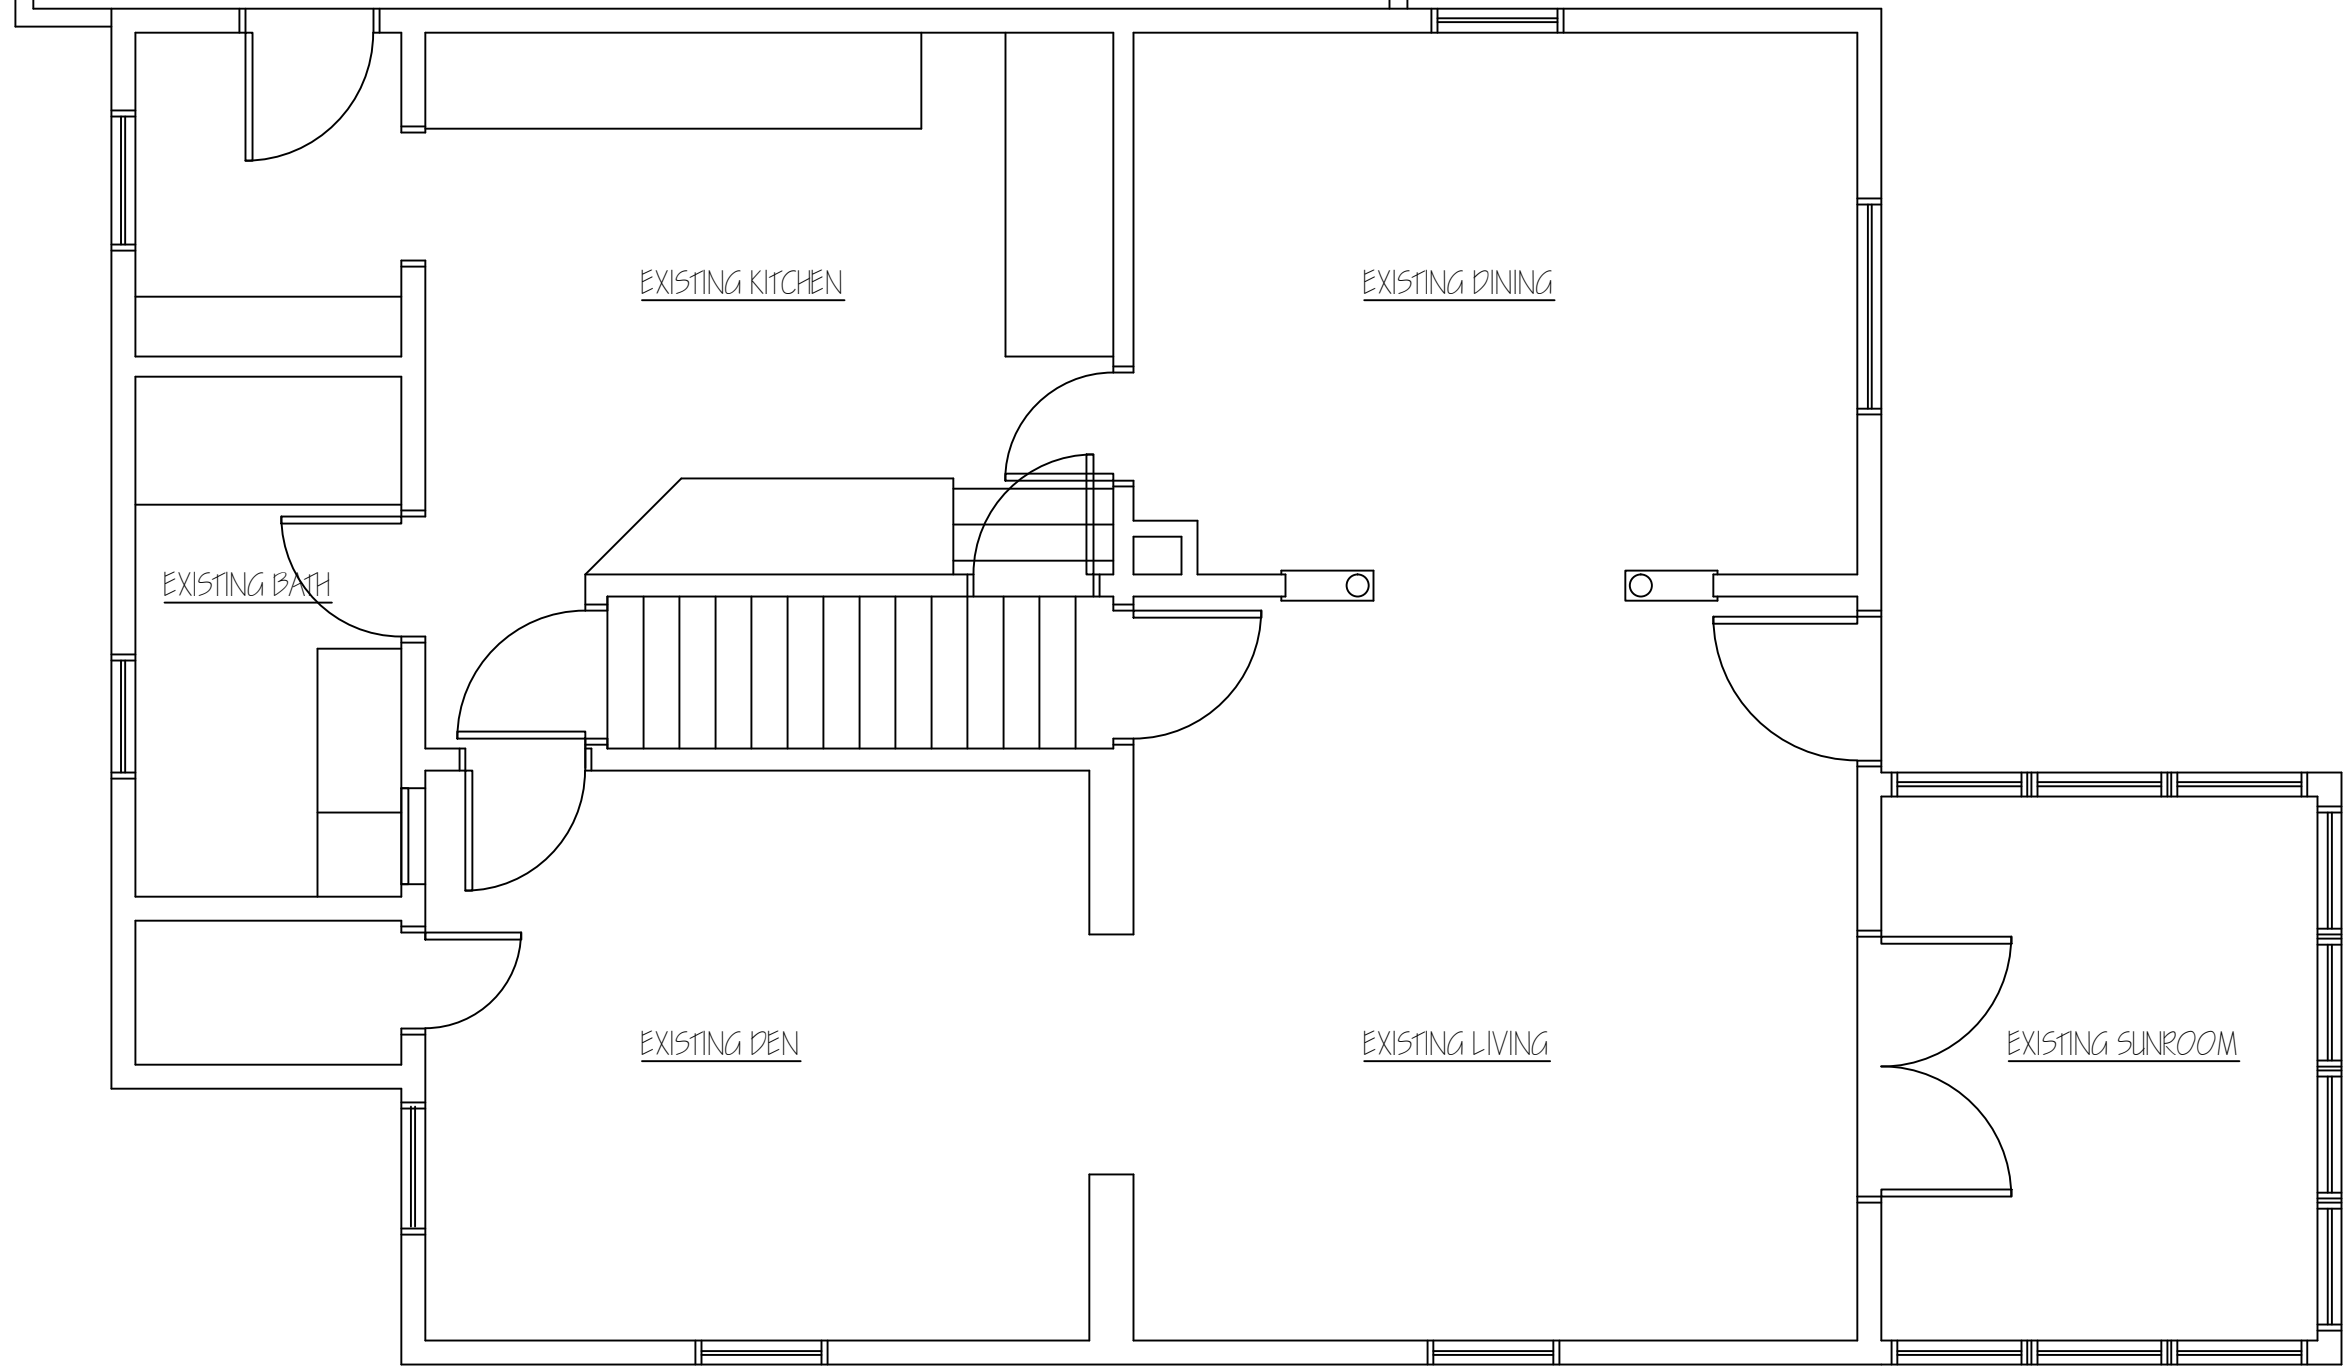

REVISIONS	BY

All ideas, designs, arrangements and plans indicated or represented by this drawing are owned by, and property of Stelmacher Architecture, LLC. None of the ideas, designs, arrangements or plans shall be used by or disclosed to any person, firm or corporation for any purpose whatsoever without the written permission of Stelmacher Architecture, LLC.

Stelmacher Architecture, LLC
Scott Stelmacher, Registered Architect
W6741 Rogersville Road
Fond du Lac, WI 54937
WWW.Stel-architecture.com
920 921-1298

NEW SECOND FLOOR BATHROOM
THE ANGELINN MANAGERS RESIDENCE
GREEN LAKE, WIS
CONCEPT SKETCHES

DRAWN
SCOTT
CHECKED

DATE
AUGUST 2022
SCALE
1/8" = 1'-0"
JOB NO
2254
FILE NAME
ANGEL INN
SHEET
PI

OF X SHEETS