
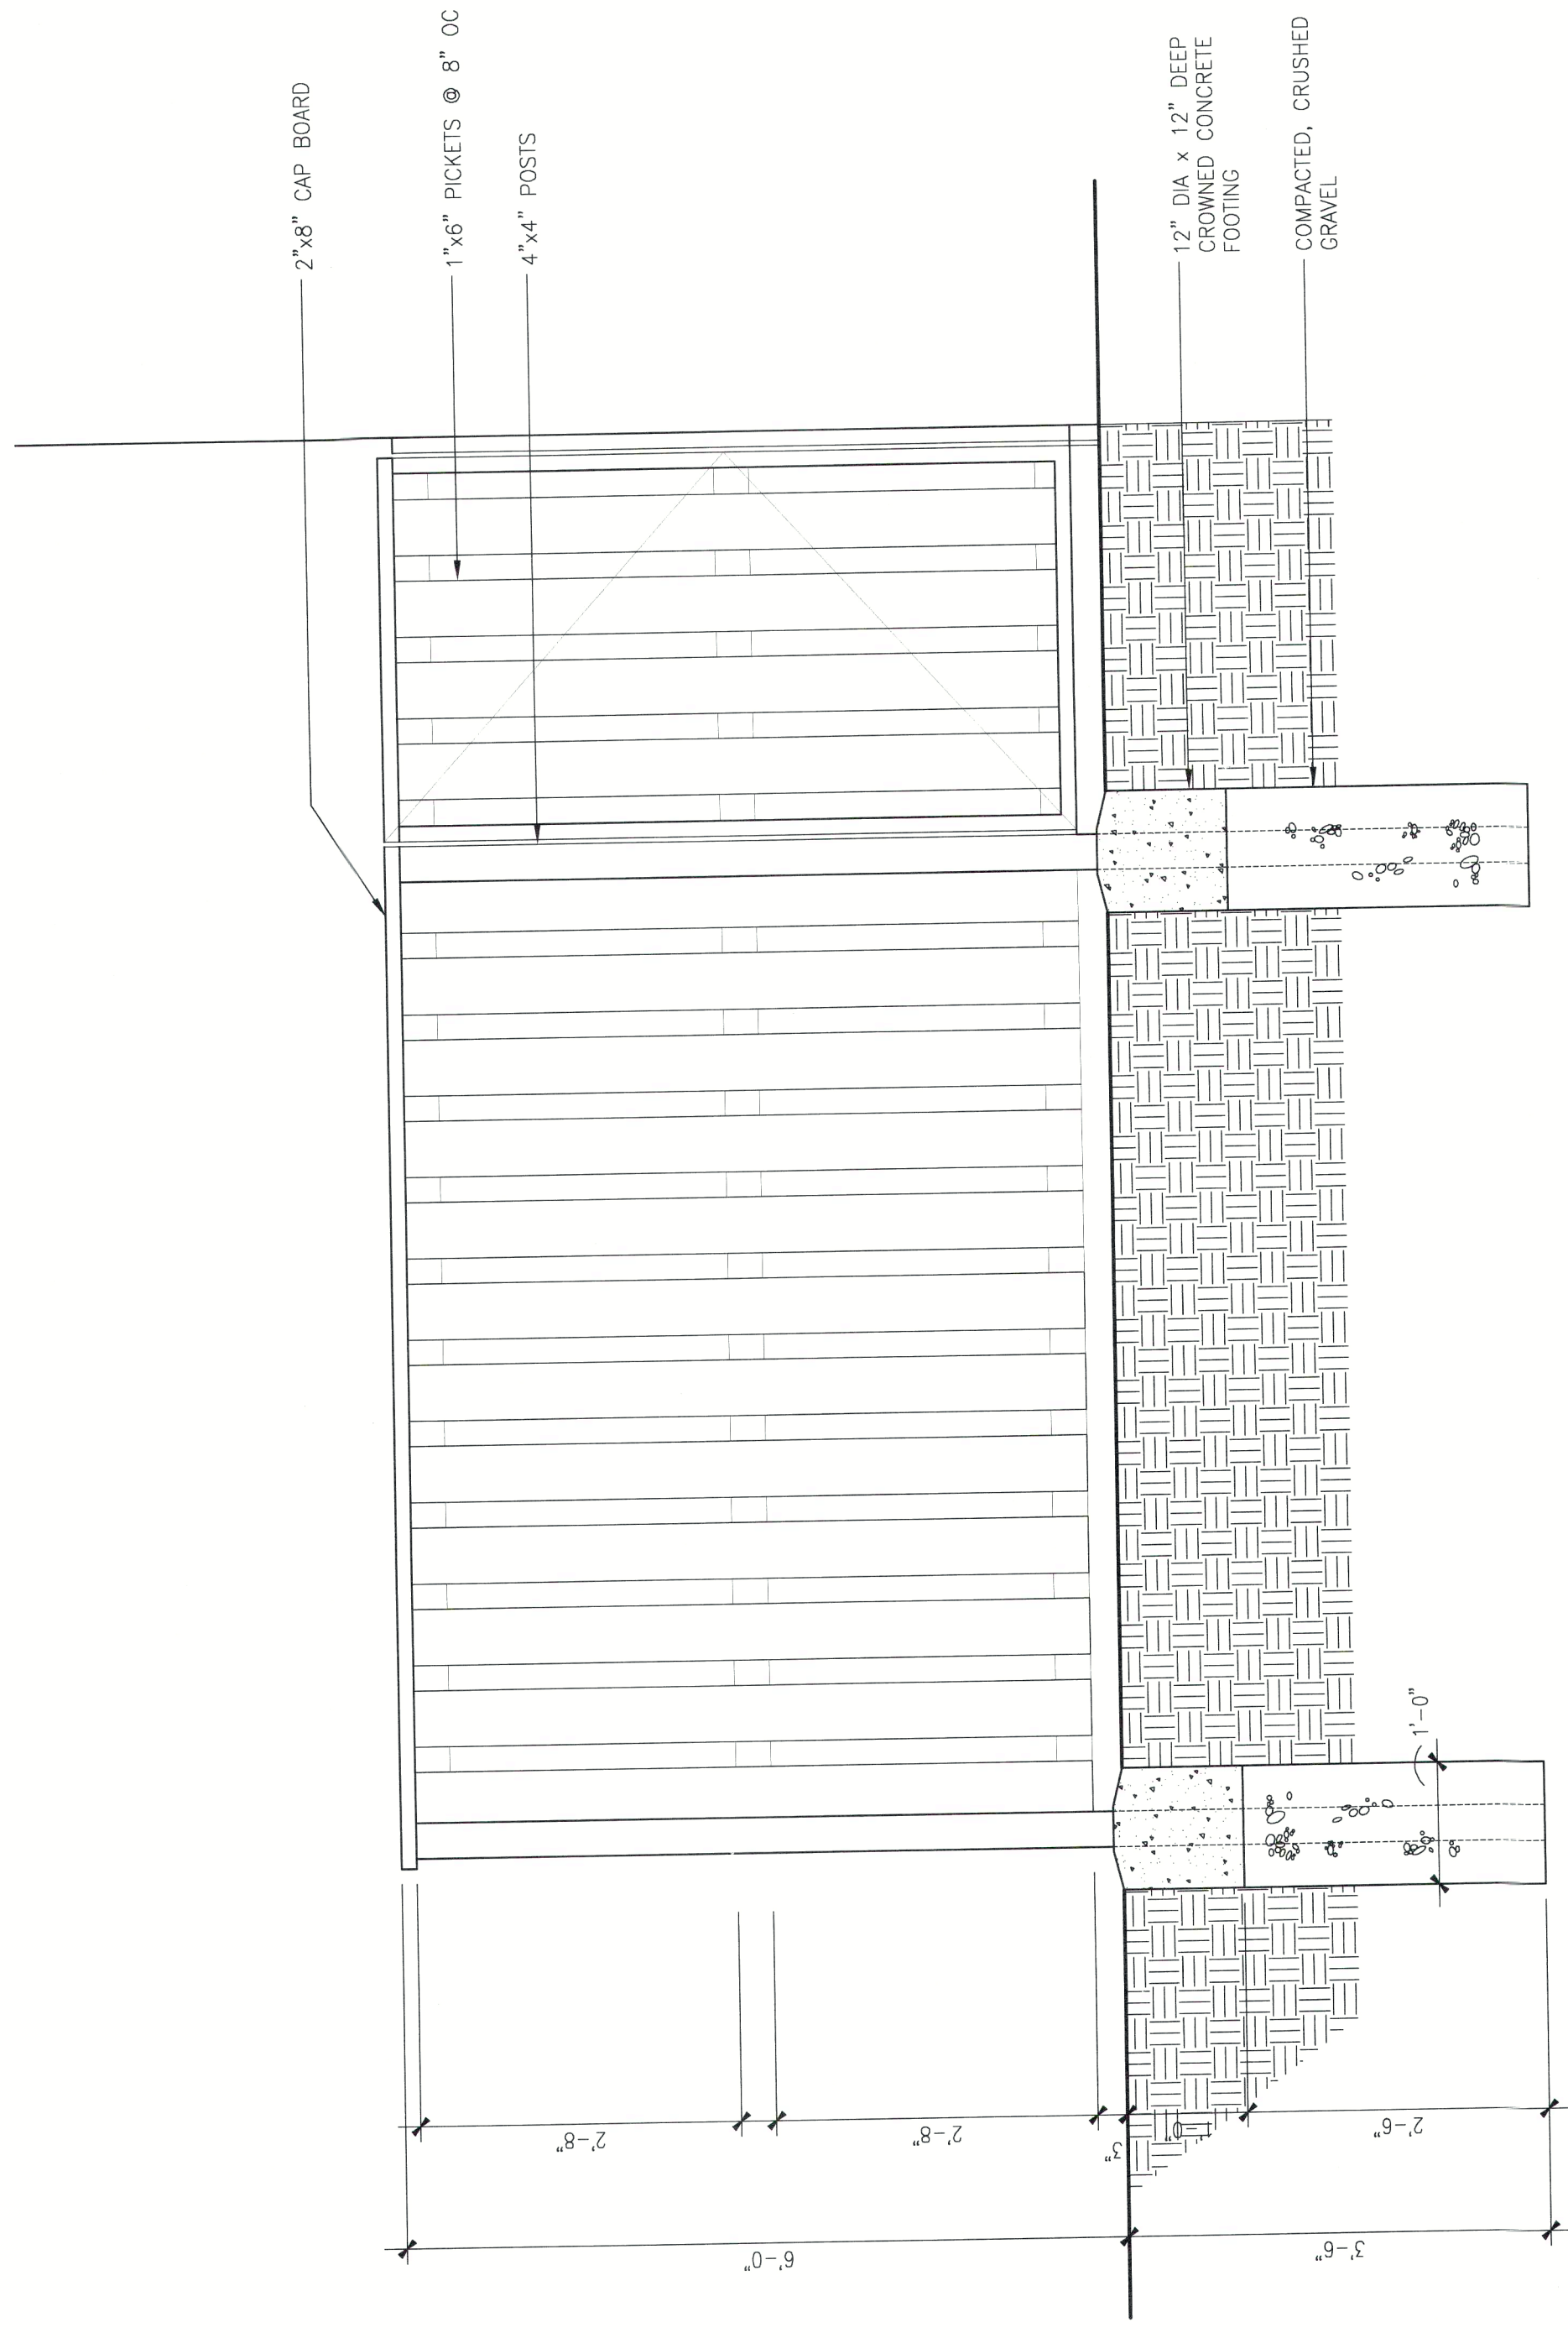


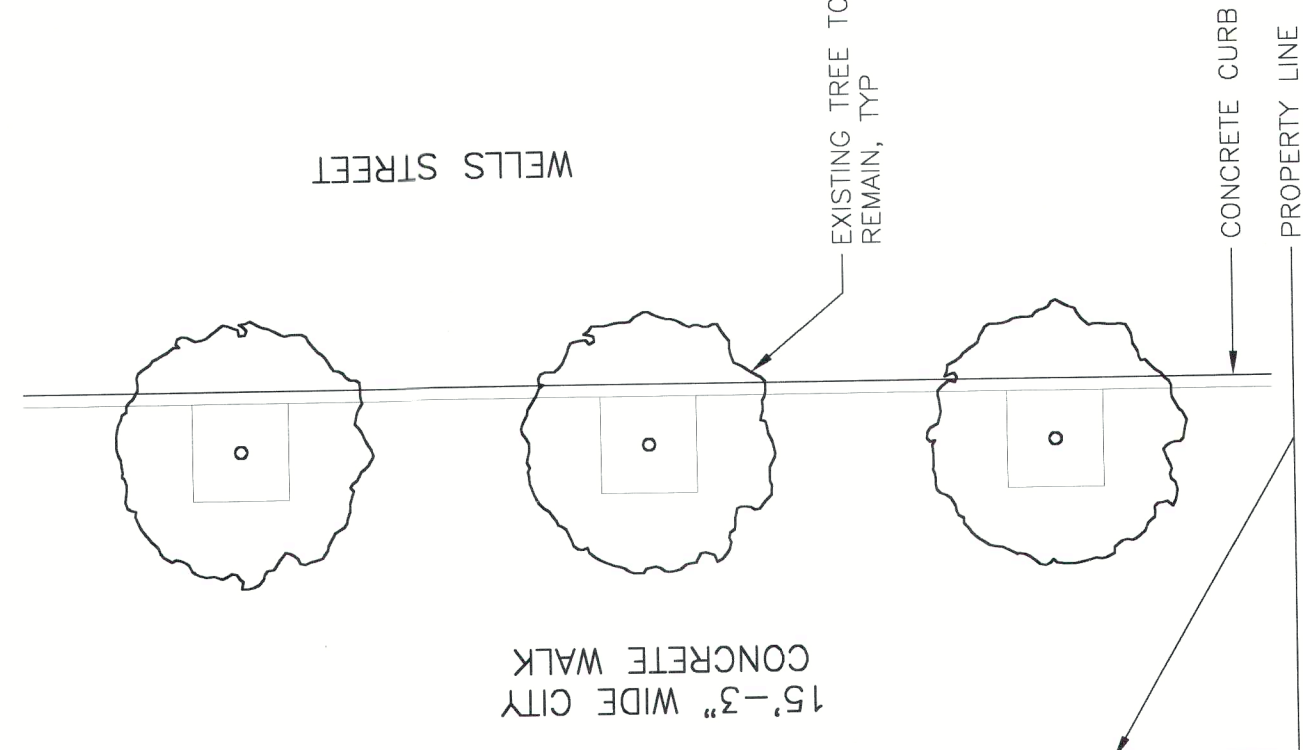

2 WOOD FENCE ELEVATION  
3/4" = 1'-0"


$$1/8'' = 1'-0''$$

Scale: AS NOTED

---

Date: 09.12.02

---

File: 0205\A4

---

A4

2-27-03

**DEPARTMENT OF ZONING**  
**LANDSCAPE DRAWING**  
**APPROVED**

EXISTING PARKWAY AND ON-SITE INTERIOR TREES ARE TO BE PROTECTED WHILE PROJECT IS UNDER CONSTRUCTION AND WILL BE REPLACED BY CURRENT AND SUBSEQUENT OWNER IF DAMAGED

DATE: 9/6/02

LEONARD WISNIEWSKI, ARCHITECT

2834 N. STATE ROUTE ONE  
MARTINTON TOWNSHIP, ILLINOIS 6095  
TEL: 815.428.7556

LANDSCAPE PLAN  
& FENCE DETAILS