


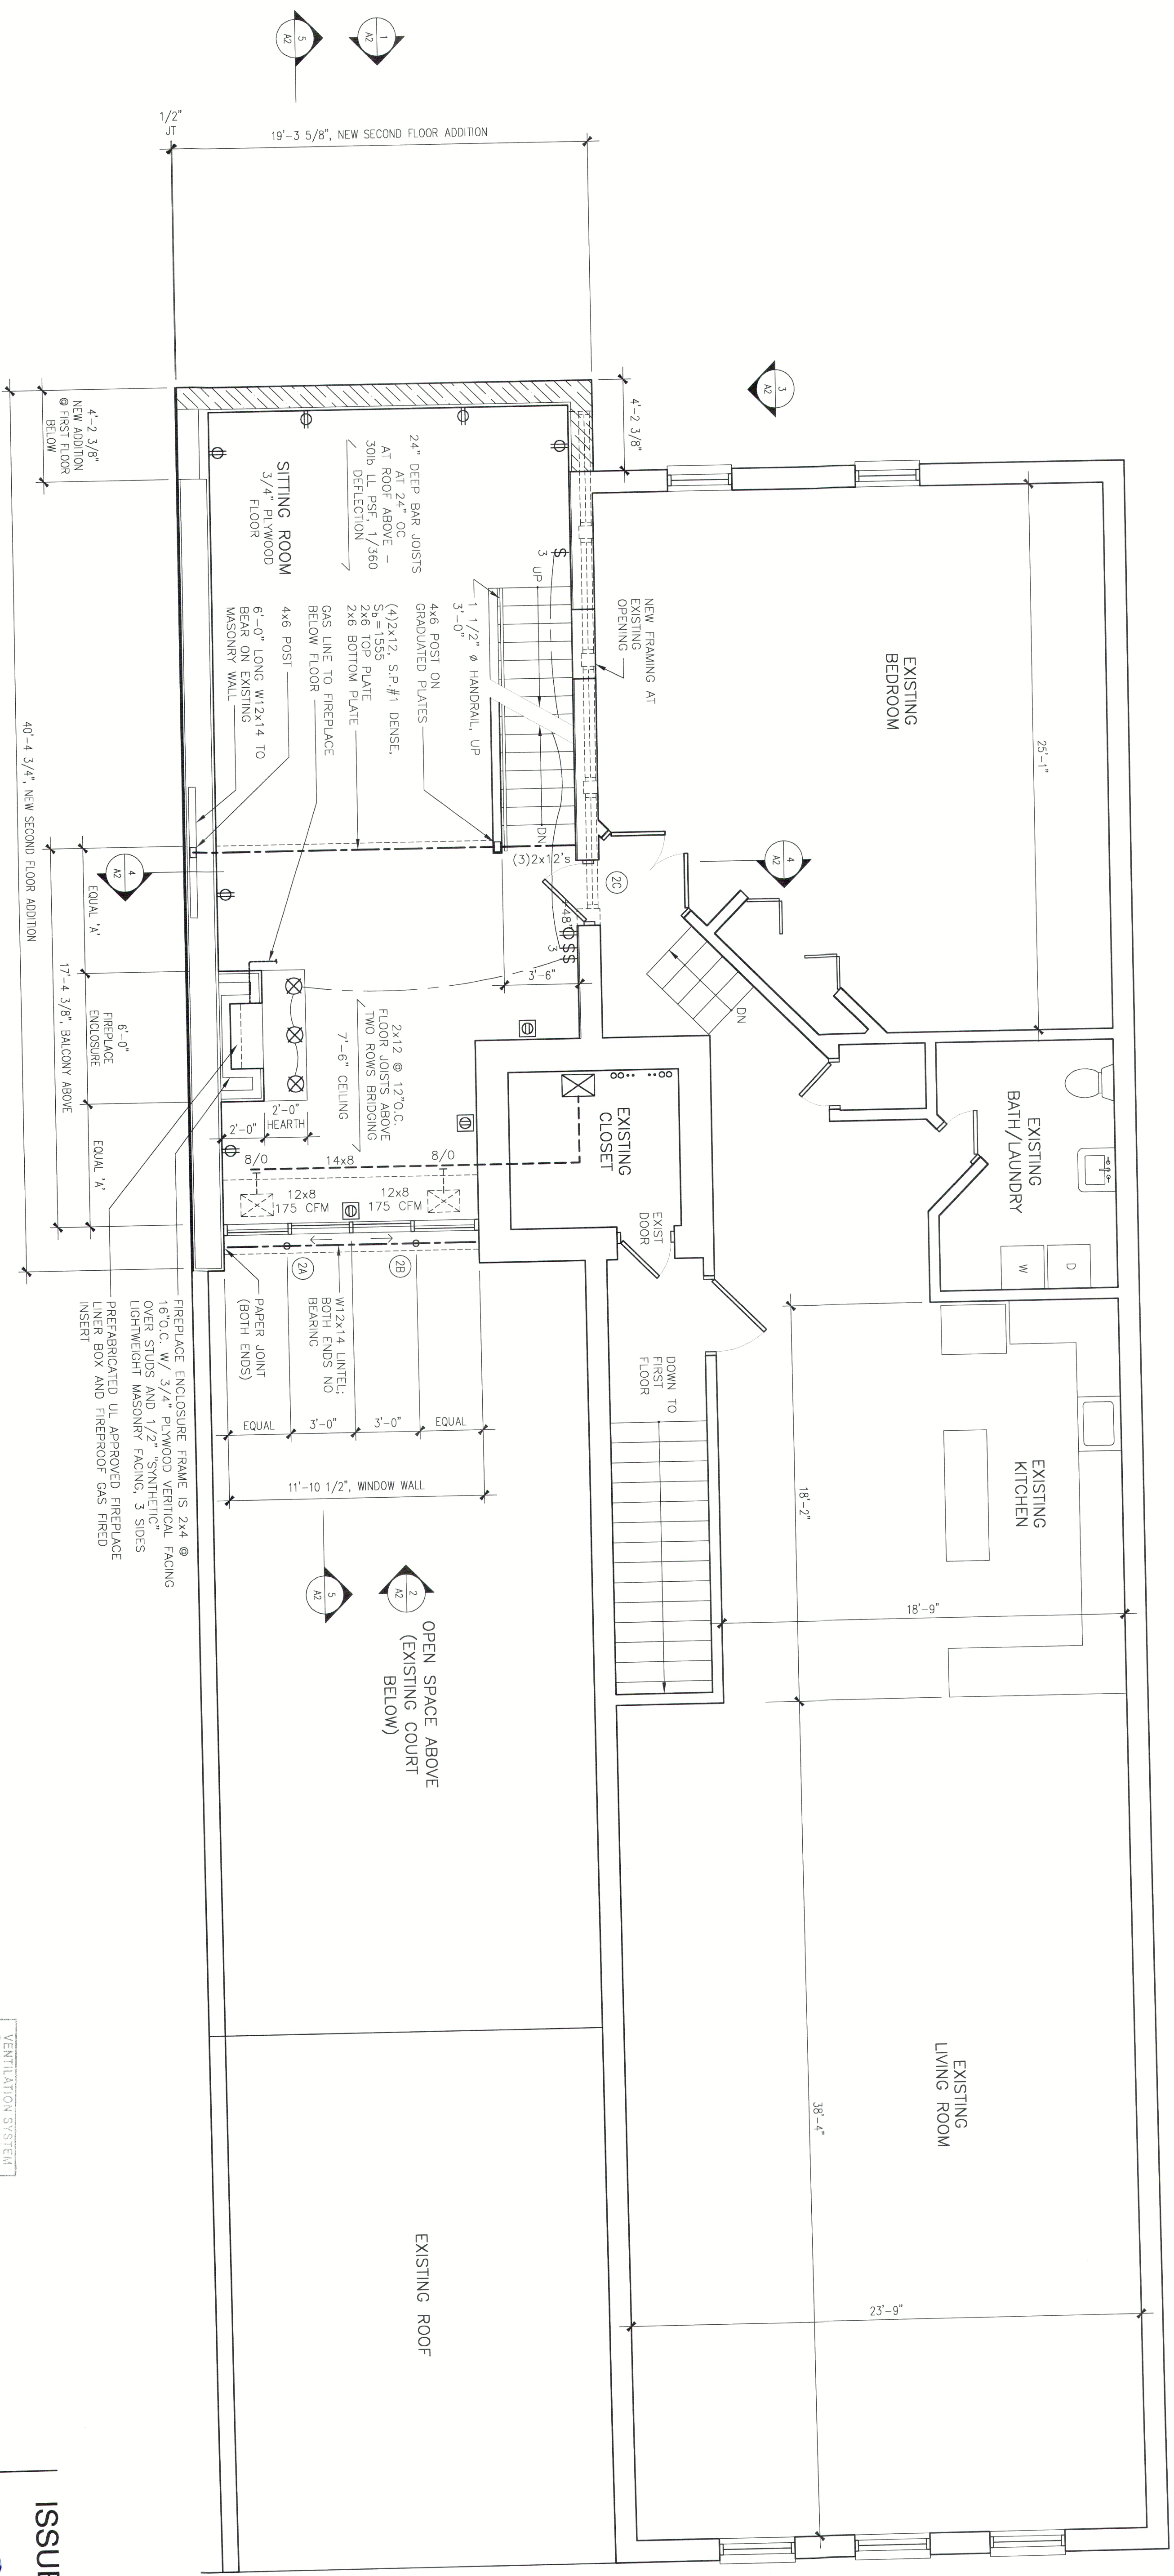

1 SECOND FLOOR PLAN

ISSUED FOR PERMIT

NOTES:

1. SEE SHEET A1.2 FOR HEATING SCHEDULE.
2. SEE SHEET A1.4 FOR CHICAGO VENTILATION NOTES AND NEW EQUIPMENT SCHEDULE.

~~X~~ See page A1.3 (c)
CORRECTIONS

OPEN SPACE ABOVE
(EXISTING COURT
BELOW)

EXISTING ROOF
