


5740 NORTH ELSTON AVENUE  
CHICAGO, ILLINOIS 60646

# **CERTIFIED SURVEY CO.**

Phone: 775-7755  
775-7756

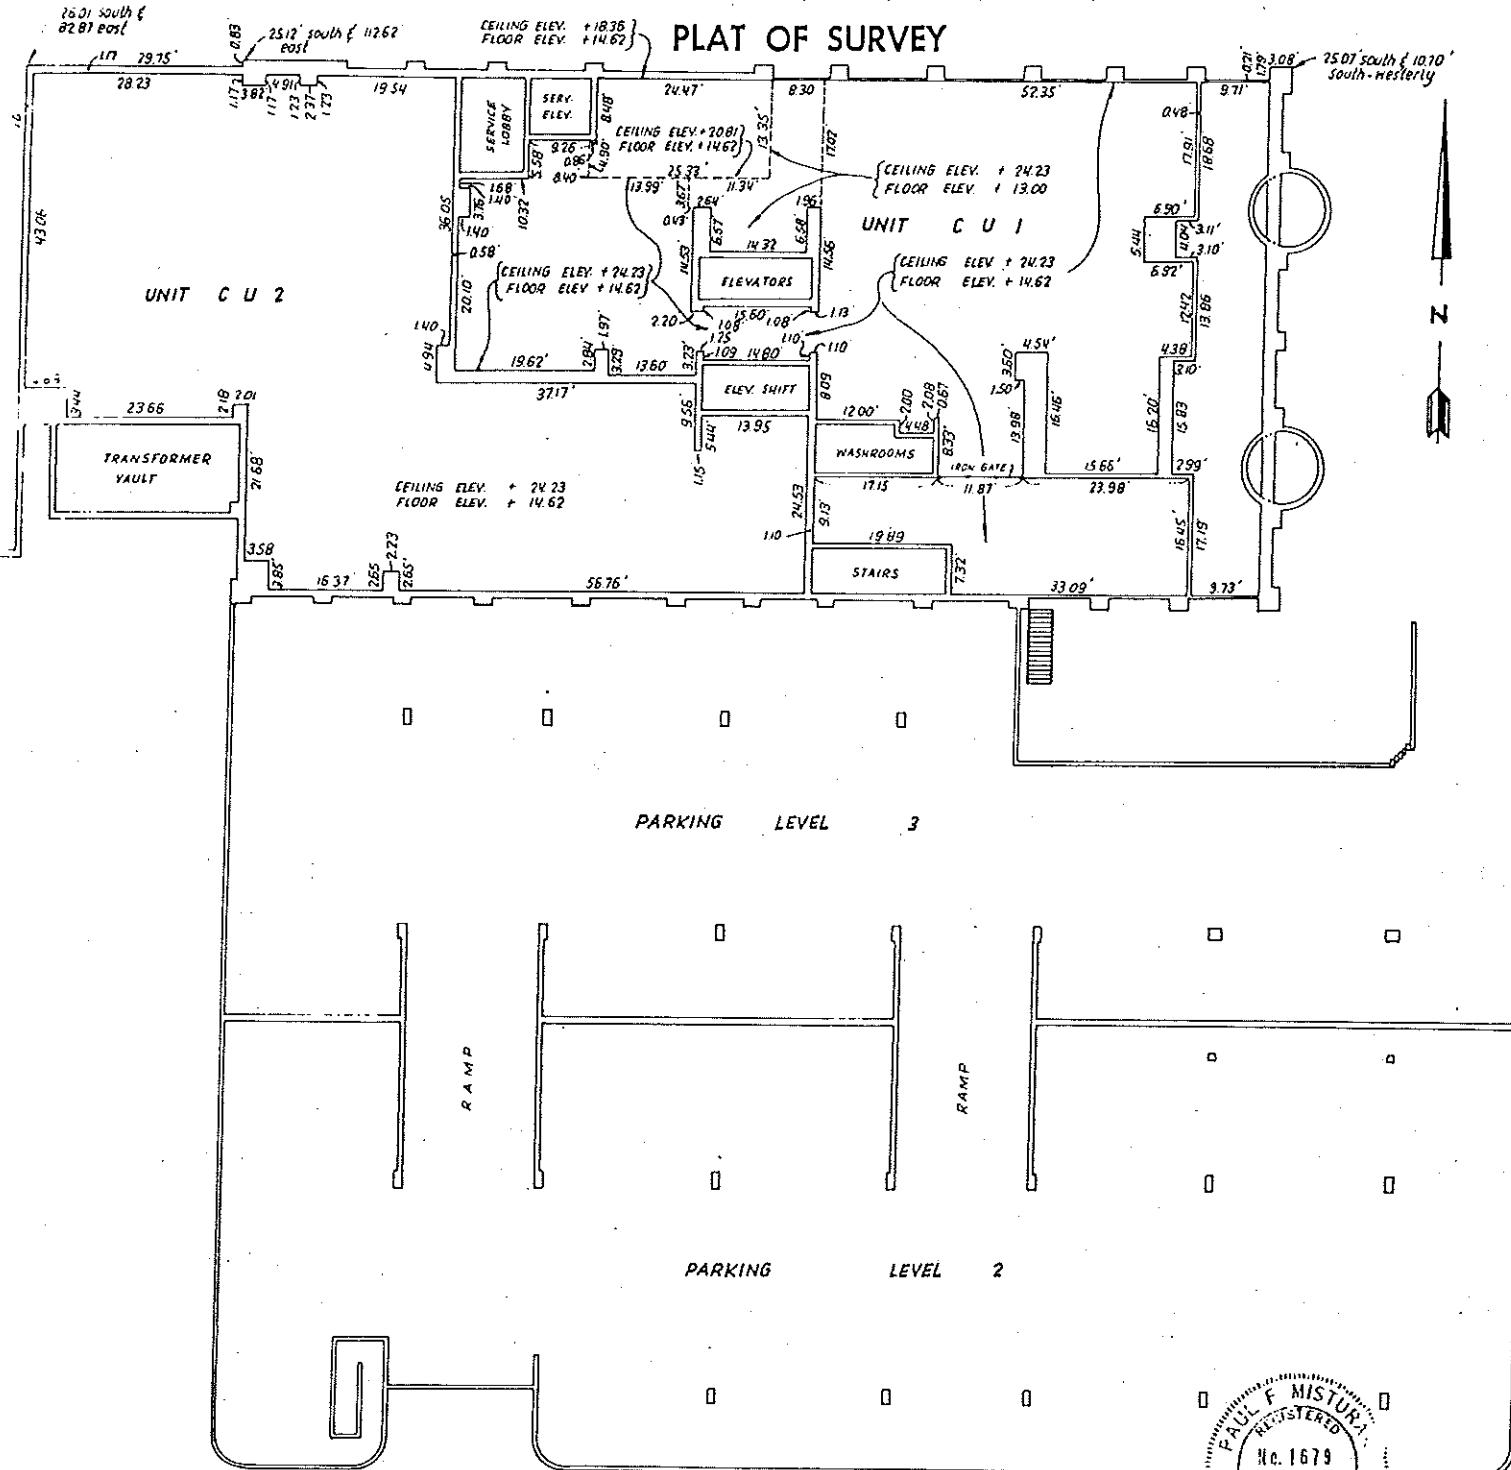

HORIZONTAL PLANES SHOWN HEREON ARE MEASURED ON THE TOP OF FINISHED FLOOR AND TO THE BOTTOM OF FINISHED CEILING.


VERTICAL PLANES SHOWN HEREON ARE MEASURED TO  
THE INTERIOR FACE OF WALL ON EXTERIOR WALLS AND  
TO THE EXTERIOR FACE OF WALL ON INTERIOR WALLS.

ELEVATIONS SHOWN HEREON ARE IN RELATION TO:  
BENCH MARK 1401.

LOCATED 63.3 FEET EAST OF WEST LINE OF N.  
LINCOLN PARK WEST AND 35.2 FEET NORTH OF NORTH  
LINE OF W. DICKENS AVE

ELEVATION: +20.136

**GRAPHIC SCALE IN FEET**

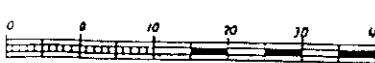

ORDER 8082  
EXHIBIT 'D'  
PAGE 4 OF 43  
BASEMENT FLOOR

STATE OF ILLINOIS) *ss*  
COUNTY OF COOK )

I, PAUL F. MISTURAK, A REGISTERED ILLINOIS  
LAND SURVEYOR DO HEREBY CERTIFY THAT I HAVE  
SURVEYED THE ABOVE DESCRIBED LAND, PROPERTY  
AND SPACE AND THAT IT CORRECTLY SHOWS THE  
RELATION OF THE BUILDING TO THE PROPERTY LINES  
OF THE LAND INDICATED HEREON, THAT THE WALLS  
OF SAID BUILDING ARE PLUMB AND THAT THERE ARE  
NO ENCROACHMENTS OF SAID ADJOINING BUILDING,  
OR STRUCTURES ONTO SAID LAND NOR OVERLAP OF  
BUILDINGS OR STRUCTURES FROM SAID LAND, EXCEPT  
AS SHOWN. DIMENSIONS SHOWN HEREON ARE IN FEET  
AND DECIMAL PARTS THEREOF. DATED THIS 8<sup>th</sup>  
DAY OF OCTOBER A.D. 1980.