


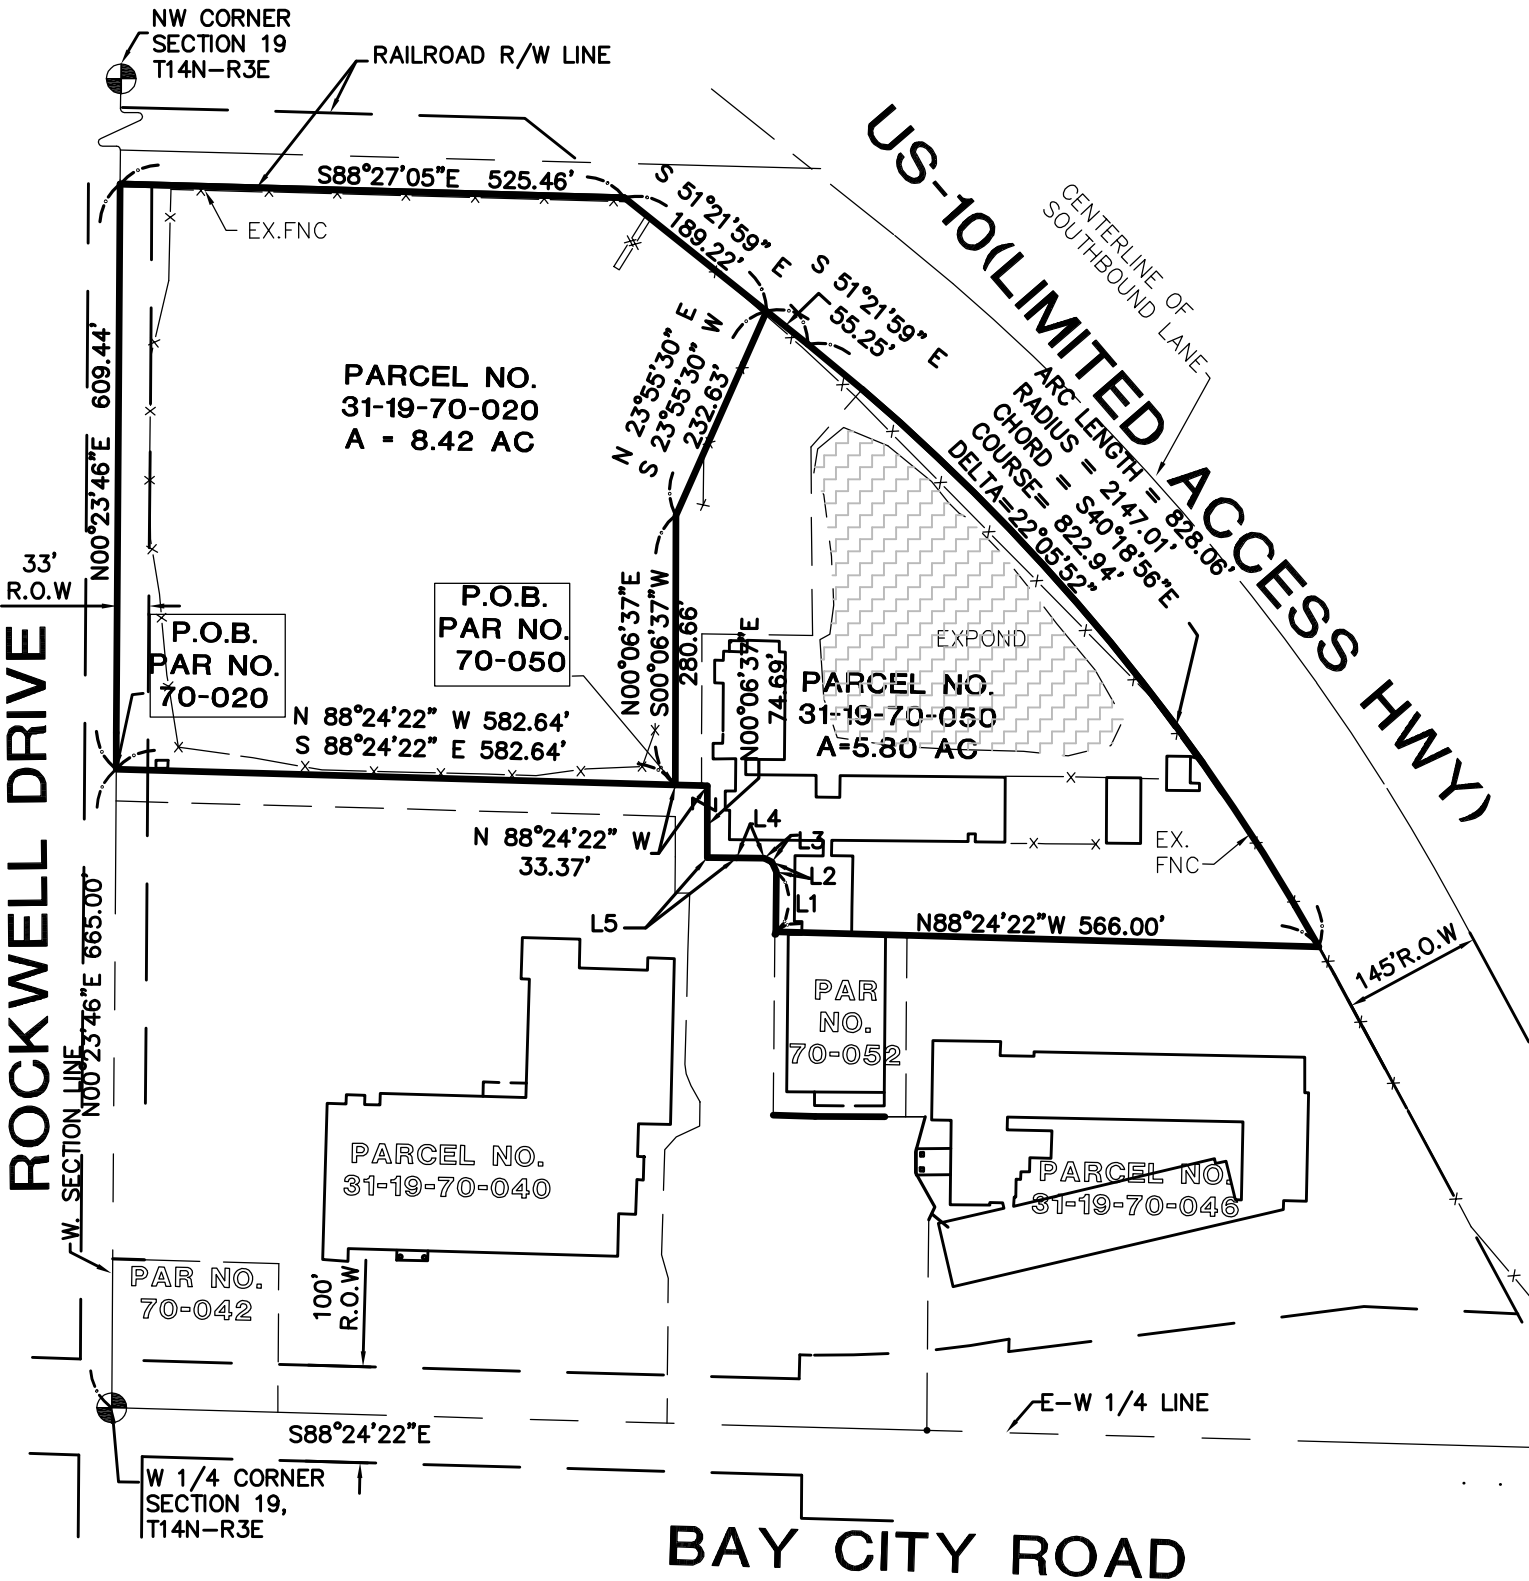

BEARINGS BASED ON PREVIOUS SURVEY BY D AND M SITE JOB NO. 2019.368

- Government Corner
- Set Iron Pipe/Rod
- Found Iron Pipe/Rod
- Found Conc. Monument
- Set Line Stake



NORTHWEST 1/4
SECTION 19, T14N-R3E
CITY OF MIDLAND
BAY COUNTY, MICHIGAN

All dimensions are in feet and decimals thereof.
I hereby certify that I have surveyed the parcel(s) of land described and delineated hereon, that this survey complies with the requirements of Act 132 P.A. 1970, as amended, and the ratio of closure of the unadjusted field observations and the relative positional precision are within the limits accepted by the practice of professional land surveying.

Brian D Ferguson
Brian D Ferguson, P.S.
Professional Surveyor No. 4001026454

D&M SITE INC.
Surveying . Inspection . Testing . Engineering
401 BALSAM STREET PO BOX 159 • CARROLLTON, MICHIGAN 48724
PHONE (989) 752-6500 • FAX (989) 752-6600



KP

REVIEWED BY: